

REVISION STATUS				
Rev.	DATE	DESCRIPTION	BY	CHECKD


GENERAL NOTES:

(1.) CHECK ALL DIMENSIONS AND LEVELS BEFORE COMMENCING ANY WORK. PLATFORM LEVELS TO BE VERIFIED BY THE ENGINEER.
 ALL RETAINING WALL LEVELS TO BE VERIFIED ON SITE.
 ALL BANKS TO BE LEVELED OUT.


(2.) DO NOT SCALE FROM THE DRAWINGS.

(3.) ANY QUERIES TO BE BROUGHT TO THE ARCHITECT'S ATTENTION.
 ALL CONDUITING, TIMBER, PVC ETC. SHOULD BE SABS APPROVED QUALITY MATERIALS.
 ALL STRUCTURAL STEEL, CONCRETE STRENGTH AND TIMBER SPECIFICATION ARE TO BE IN ACCORDANCE WITH ENGINEER'S DETAILS.

CLIENT:
 NORTHLINK COLLEGE
 89 VOORTREKKER ROAD
 BELLVILLE
 CAPE TOWN
 7530

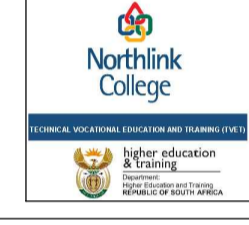

ARCHITECTS:
 RMA ARCHITECTS
 6 SHIRLEY STREET
 NEWTON PARK
 PORT ELIZABETH
 TEL: 0413652896
 SACAP: 4535

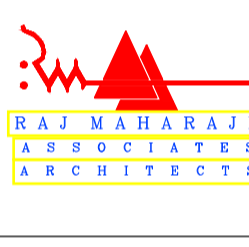

CIVIL & STRUCTURAL ENGINEERS:
 CELL: 072 685 1004
 214 OLIVER LEA DRIVE,
 UMBILO
 DURBAN

E-MAIL: yegan@hvkconsulting.co.za



ELECTRICAL AND MECHANICAL ENGINEERS:
 E-MAIL: victorseete@gmail.com




NEW ANNEX AT CENTRAL OFFICES

ERF NO: TBC

DRAWING TITLE: SITE PLAN

DRAWN BY	TR
CHECKED BY	SM
LATEST ISSUE	07/05/2024
SCALE	AS SHOWN

PROJ. NO:	DWG. NO:	REV. NO:
NAB.CO	NAB.CO.01	0

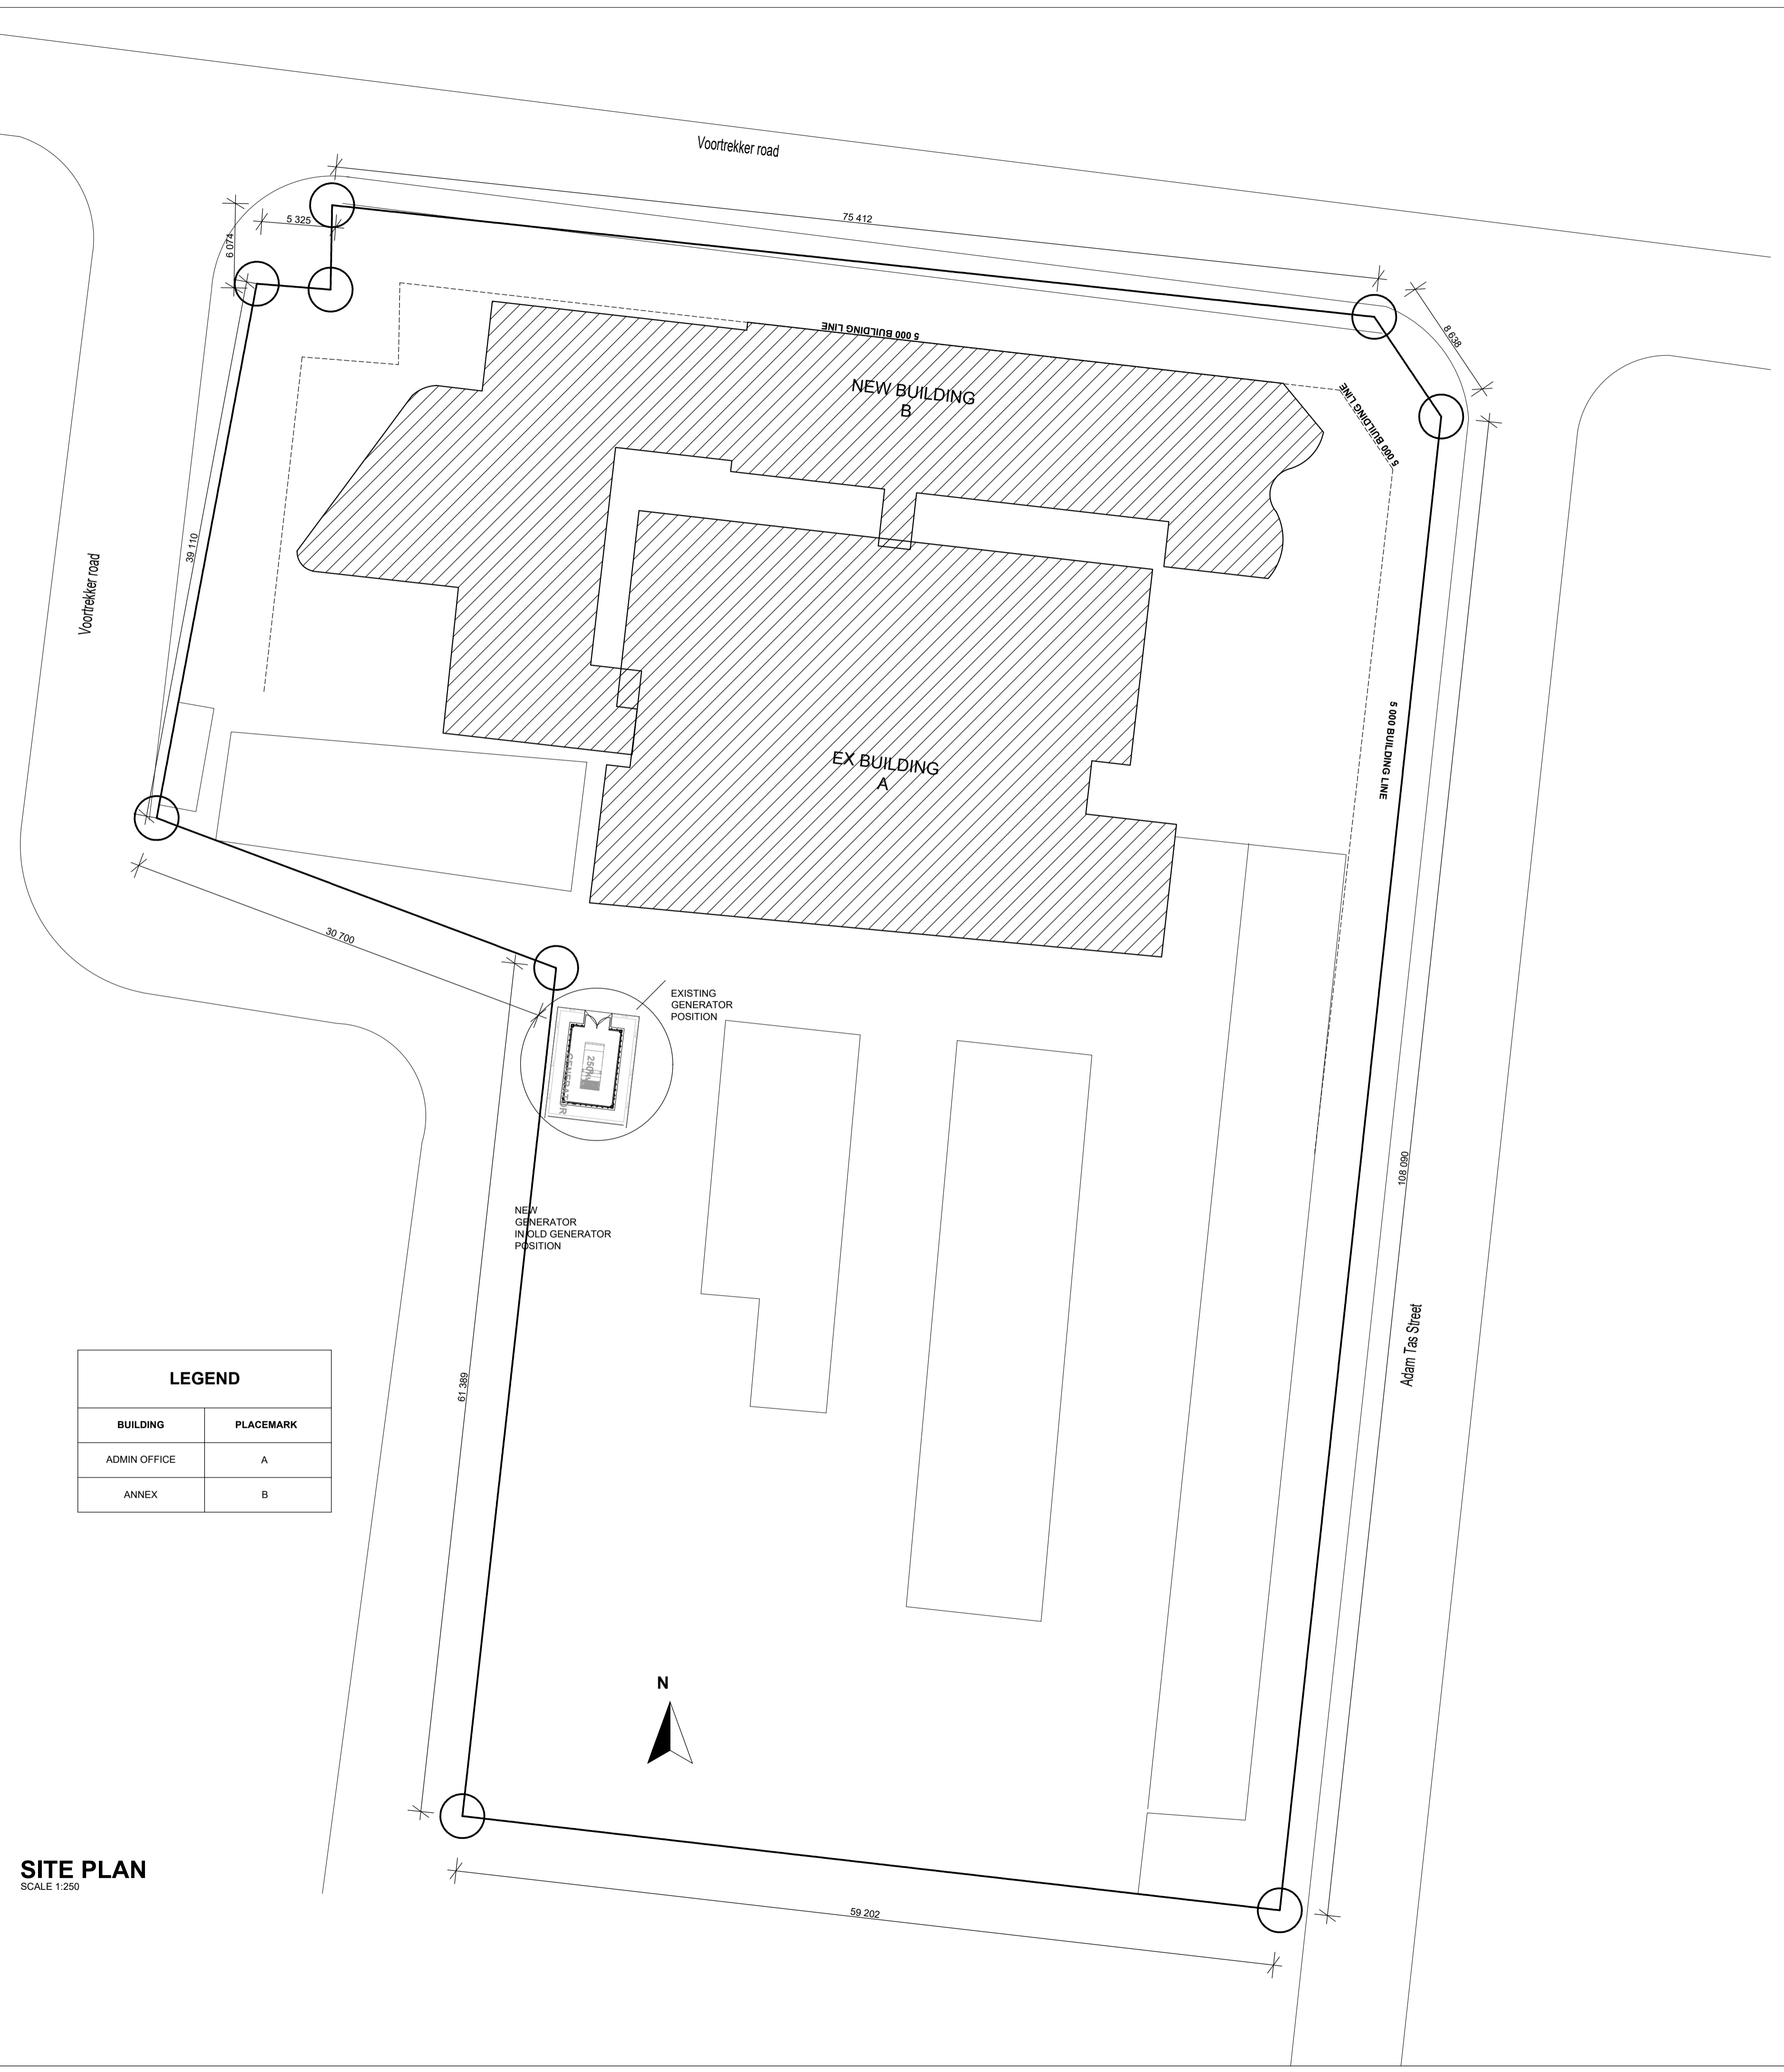

LEGEND	
BUILDING	PLACEMARK
ADMIN OFFICE	A
ANNEX	B

SITE PLAN
 SCALE 1:250

REVISION STATUS					
Rev.	DATE	DESCRIPTION	BY	CHECKED	

GENERAL NOTES:

- (1) CHECK ALL DIMENSIONS AND LEVELS BEFORE COMMENCING ANY WORK. PLATFORM LEVELS TO BE VERIFIED BY THE ENGINEER
- (2) ALL RETAINING WALL LEVELS TO BE VERIFIED ON SITE.
- (3) ALL BANKS TO BE LEVELED OUT.
- (4) DO NOT SCALE FROM THE DRAWINGS.
- (5) ANY QUERIES TO BE BROUGHT TO THE ARCHITECT'S ATTENTION

ALL CONDUITING, TIMBER, PVC ETC. SHOULD BE SABS APPROVED QUALITY MATERIALS

ALL STRUCTURAL STEEL, CONCRETE STRENGTH AND TIMBER SPECIFICATION ARE TO BE IN ACCORDANCE WITH ENGINEERS DETAILS.

CLIENT:
 NORTHLINK COLLEGE
 80 VOORTREKKER ROAD
 BELLVILLE
 CAPE TOWN
 7530

ARCHITECTS:
 RMA ARCHITECTS
 6 SHIRLEY STREET
 NEWTON PARK
 PORT ELIZABETH
 TEL: 0413652696
 SACAP - 4535

CIVIL & STRUCTURAL ENGINEERS:
 CELL: 072 685 1004
 214 OLIVER LEA DRIVE,
 UMBULO
 DURBAN
 E-MAIL: yegan@hvkconsulting.co.za

ELECTRICAL AND MECHANICAL ENGINEERS:
 E-MAIL: victorseete@gmail.com


NEW ANNEX AT CENTRAL OFFICES

ERF NO : TBC


DRAWING TITLE : BASEMENT

DRAWN BY	TR
CHECKED BY	SM
LATEST ISSUE	07/05/2024
SCALE	AS SHOWN

PROJ. NO :	DWG. NO.	REV. NO.
NAB.CO	NAB.CO.02	0

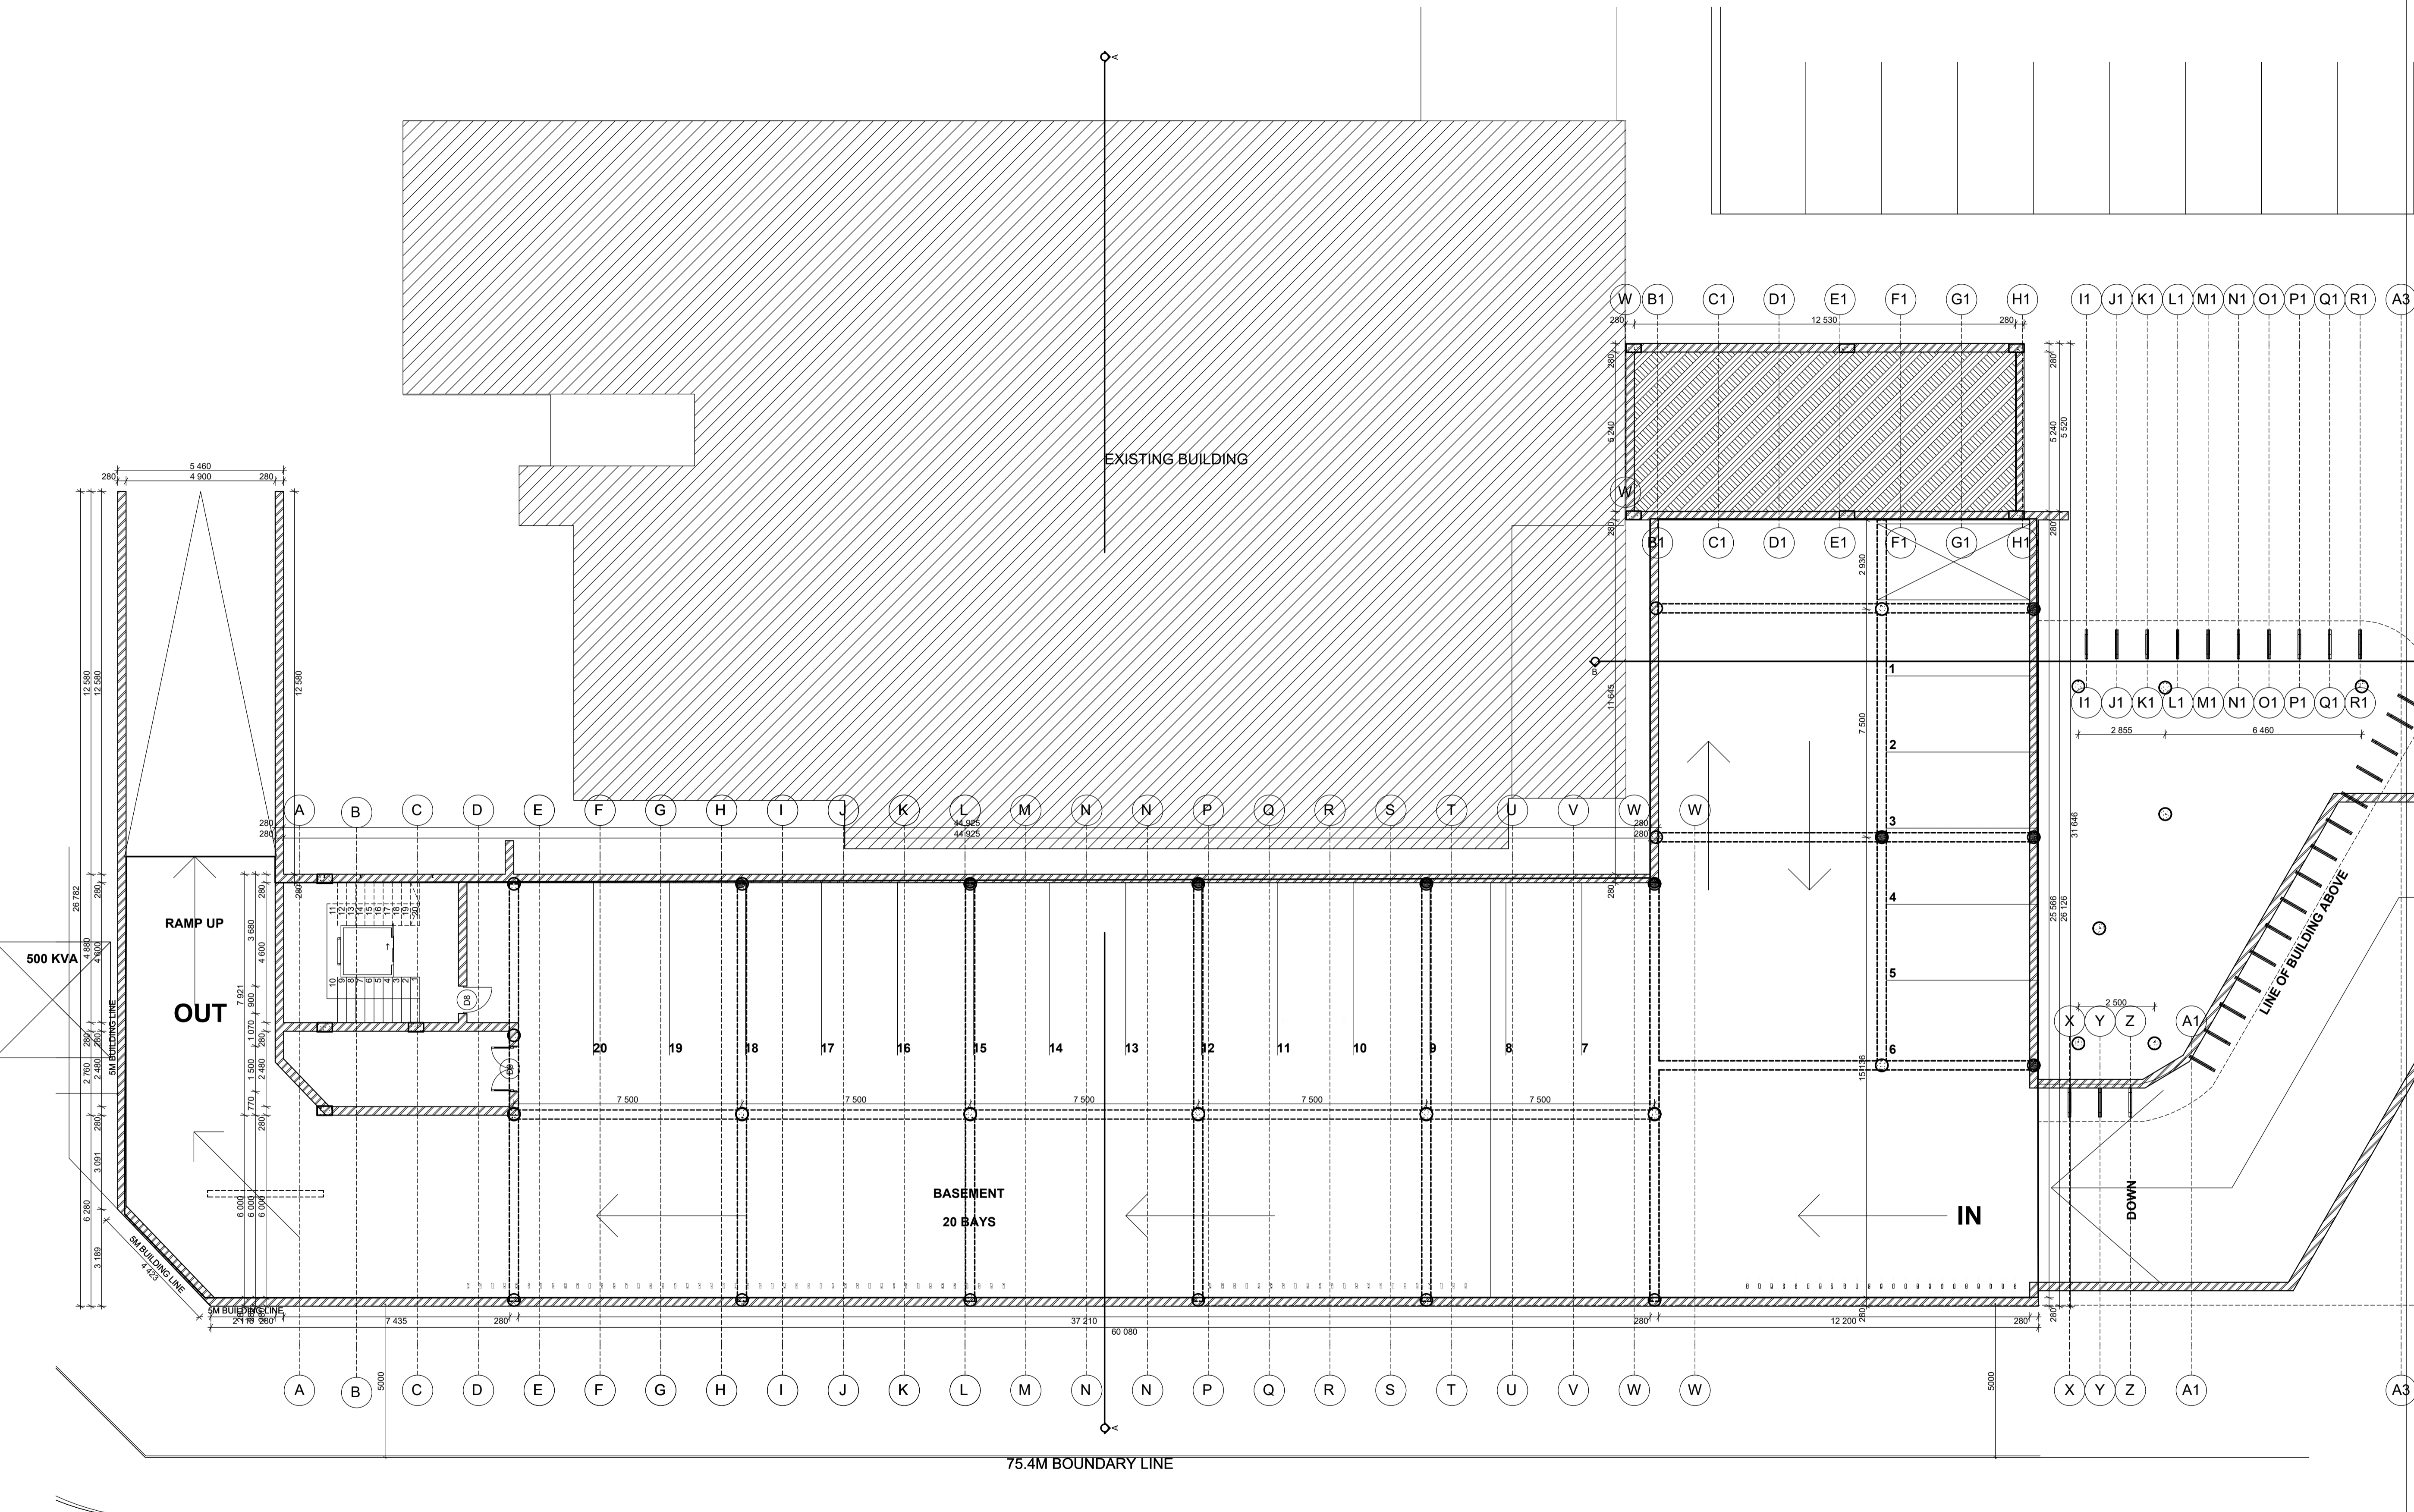


BASEMENT STOREY PLAN
 SCALE 1:100

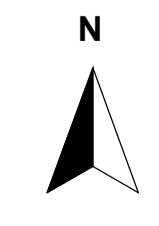

GROUND STOREY PLAN

SCALE 1:100

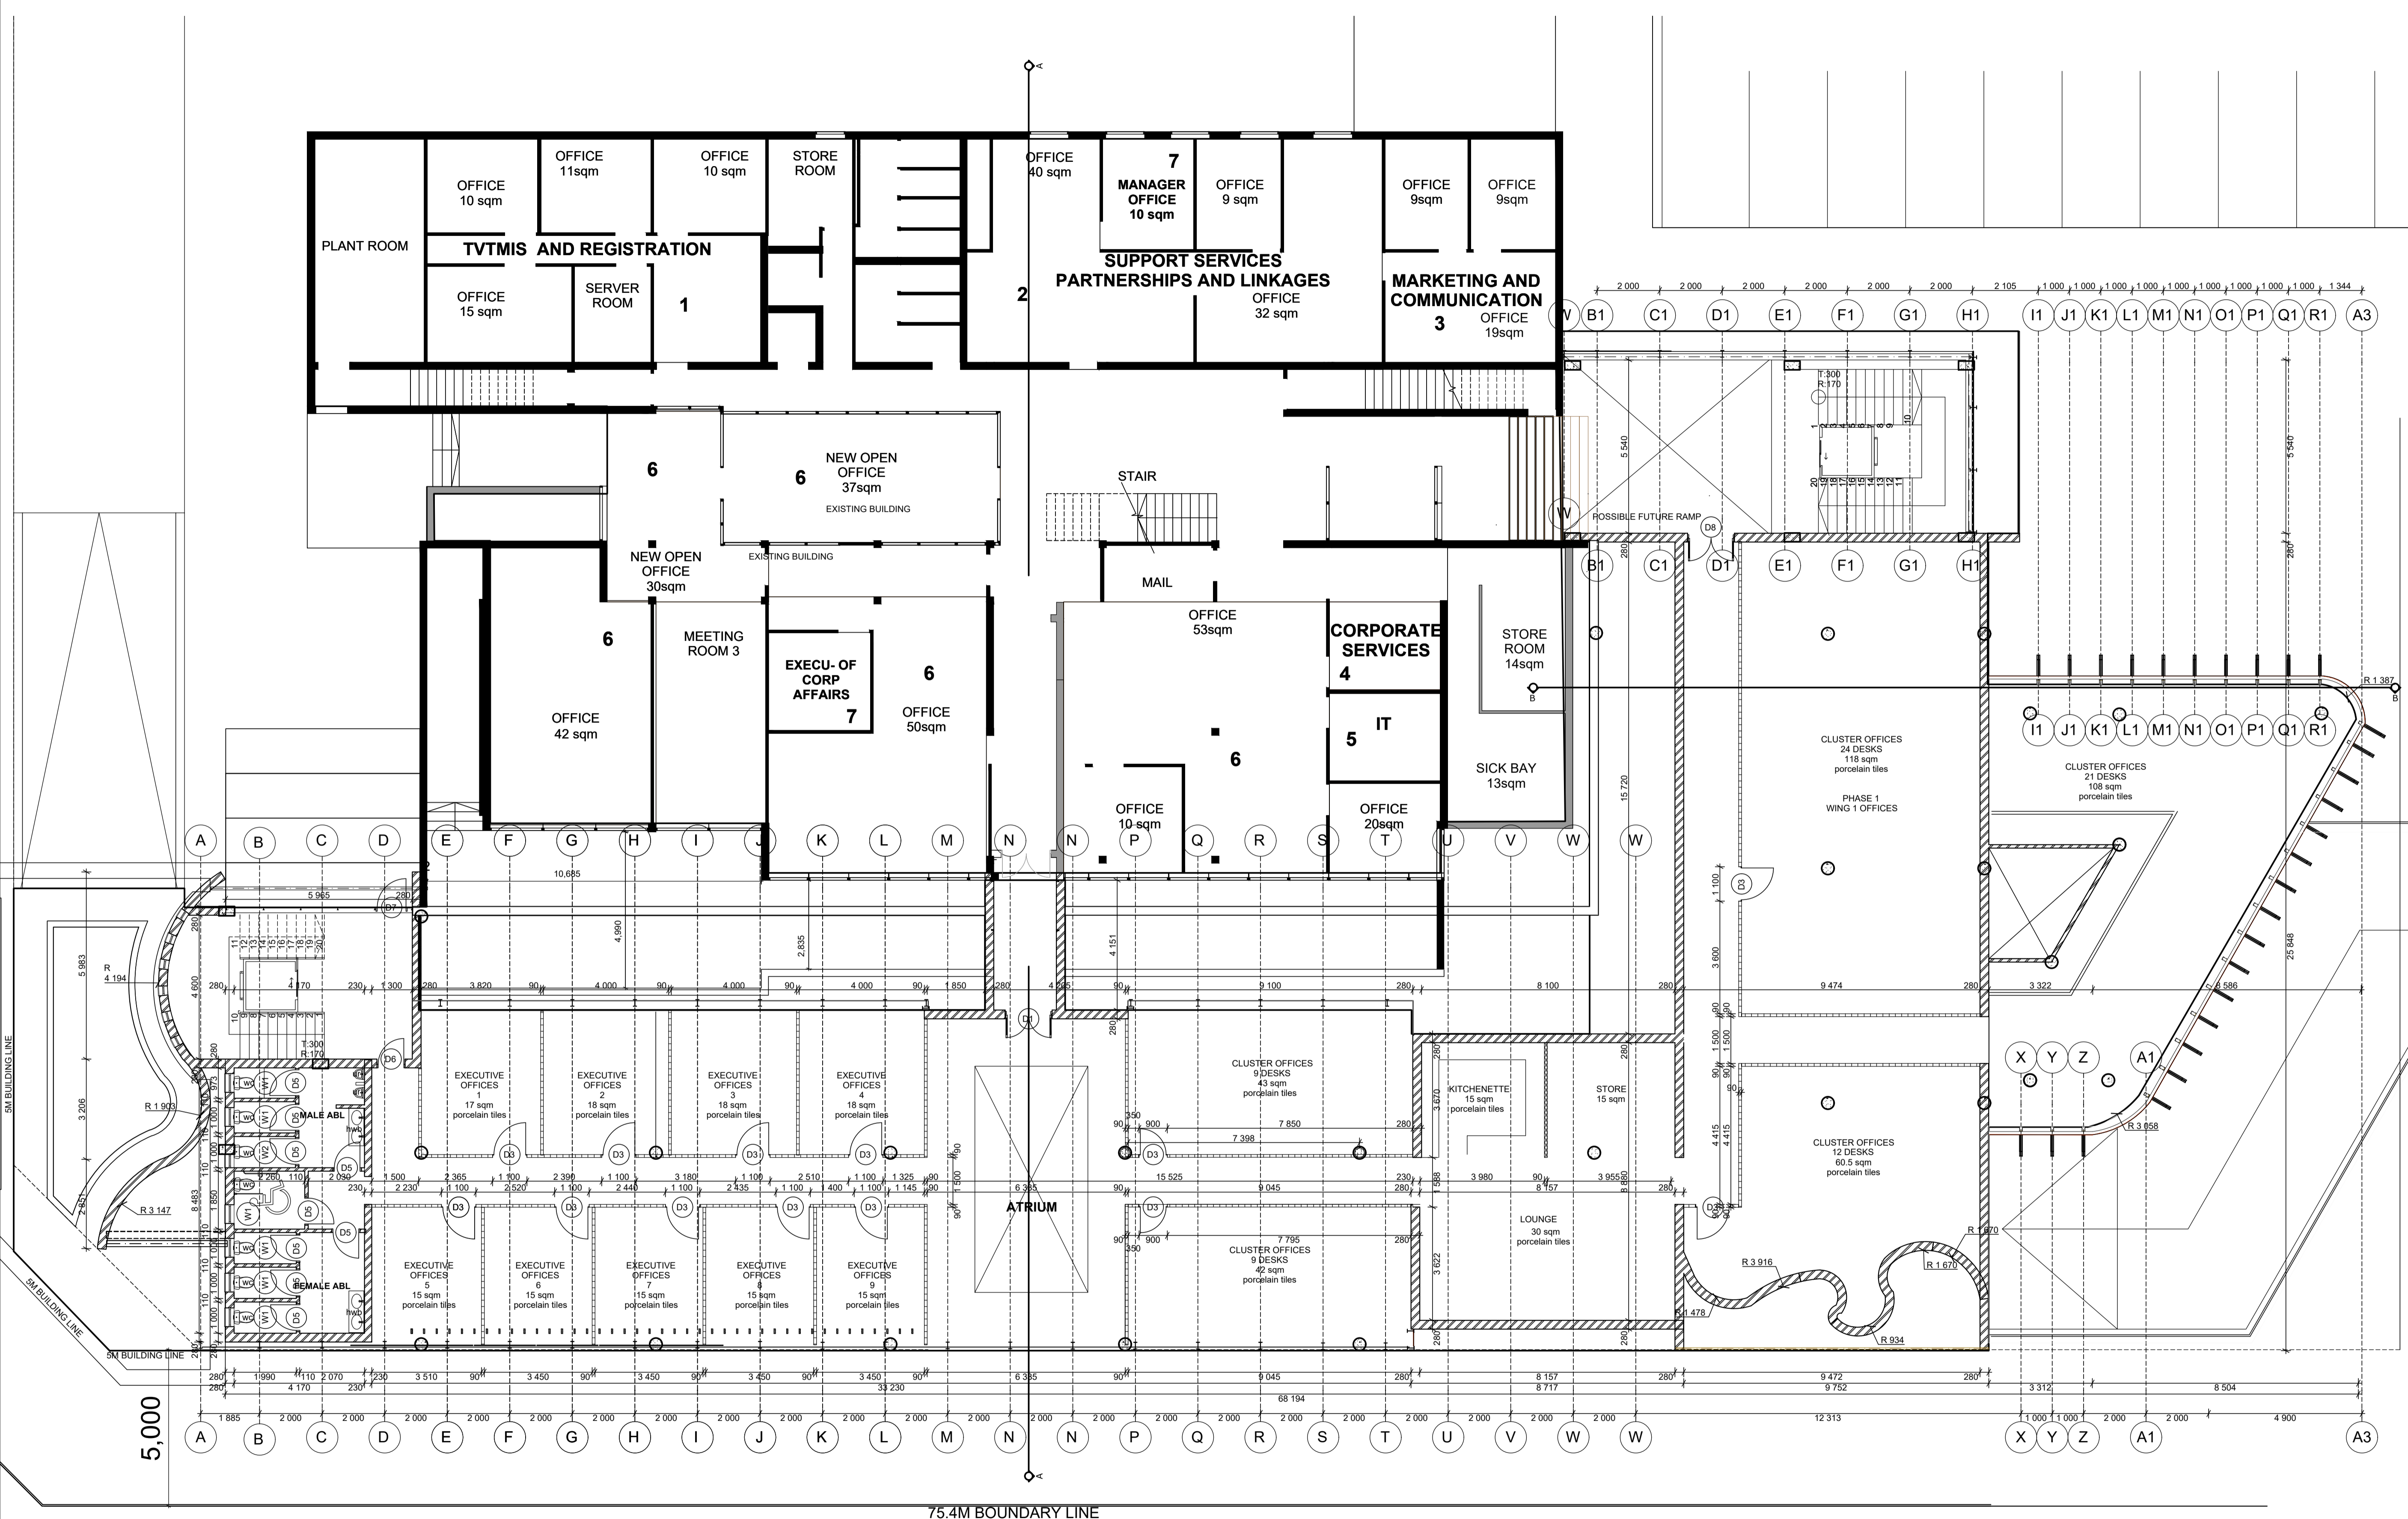

REVISION STATUS				
Rev.	DATE	DESCRIPTION	BY	CHECKD


GENERAL NOTES:

- (1) CHECK ALL DIMENSIONS AND LEVELS BEFORE COMMENCING ANY WORK. PLATFORM LEVELS TO BE VERIFIED BY THE ENGINEER.
- (2) DO NOT SCALE FROM THE DRAWINGS.
- (3) ANY QUERIES TO BE BROUGHT TO THE ARCHITECT'S ATTENTION.


ALL CONDUITING, TIMBER, PVC ETC. SHOULD BE SABS APPROVED QUALITY MATERIALS.

ALL STRUCTURAL STEEL, CONCRETE STRENGTH AND TIMBER SPECIFICATION ARE TO BE IN ACCORDANCE WITH ENGINEER'S DETAILS.


CLIENT:
NORTHLINK COLLEGE
89 VOORTREKKER ROAD
BELLVILLE
CAPE TOWN
7530

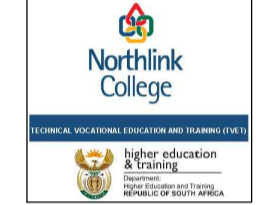


ARCHITECTS:
RMA ARCHITECTS
6 SHIRLEY STREET
NEWTON PARK
PORT ELIZABETH
TEL: 04 13652896
SACAP: 4535



CIVIL & STRUCTURAL ENGINEERS:
CELL: 072 685 1004
214 OLIVER LEA DRIVE,
UMBULO
DURBAN



ELECTRICAL AND MECHANICAL ENGINEERS:
E-MAIL: victorseete@gmail.com

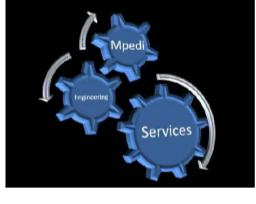


NEW ANNEX AT CENTRAL OFFICES

ERF NO: TBC

DRAWING TITLE: GROUND STOREY PLAN

DRAWN BY	TR
CHECKED BY	SM
LATEST ISSUE	07/05/2024
SCALE	AS SHOWN

PROJ. NO:	DWG. NO:	REV. NO:
NAB.CO	NAB.CO.03	0

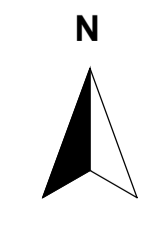


REVISION STATUS				
Rev.	DATE	DESCRIPTION	BY	CHECKD

GENERAL NOTES:

- CHECK ALL DIMENSIONS AND LEVELS BEFORE COMMENCING ANY WORK. PLATFORM LEVELS TO BE VERIFIED BY THE ENGINEER. ALL RETAINING WALL LEVELS TO BE VERIFIED ON SITE.
- DO NOT SCALE FROM THE DRAWINGS.
- ANY QUERIES TO BE BROUGHT TO THE ARCHITECT'S ATTENTION. ALL CONDUITING, TIMBER, PVC ETC. SHOULD BE SABS APPROVED QUALITY MATERIALS. ALL STRUCTURAL STEEL, CONCRETE STRENGTH AND TIMBER SPECIFICATION ARE TO BE IN ACCORDANCE WITH ENGINEER'S DETAILS.


CLIENT:
 NORTHLINK COLLEGE
 90 VOORTREKKER ROAD
 BELLVILLE
 CAPE TOWN
 7530

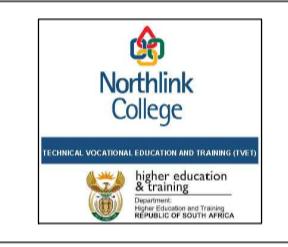



ARCHITECTS:
 RMA ARCHITECTS
 6 SHIRLEY STREET
 NEWTON PARK
 PORT ELIZABETH
 TEL: 0413652996
 SACAP: 4535




CIVIL & STRUCTURAL ENGINEERS:
 CELL: 072 685 1004
 214 OLIVER LEA DRIVE,
 UMBILO
 DURBAN

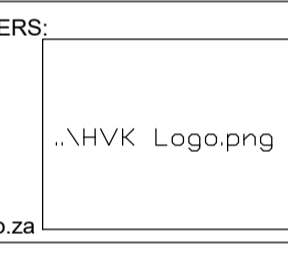

ELECTRICAL AND MECHANICAL ENGINEERS:
 E-MAIL: victorseete@gmail.com

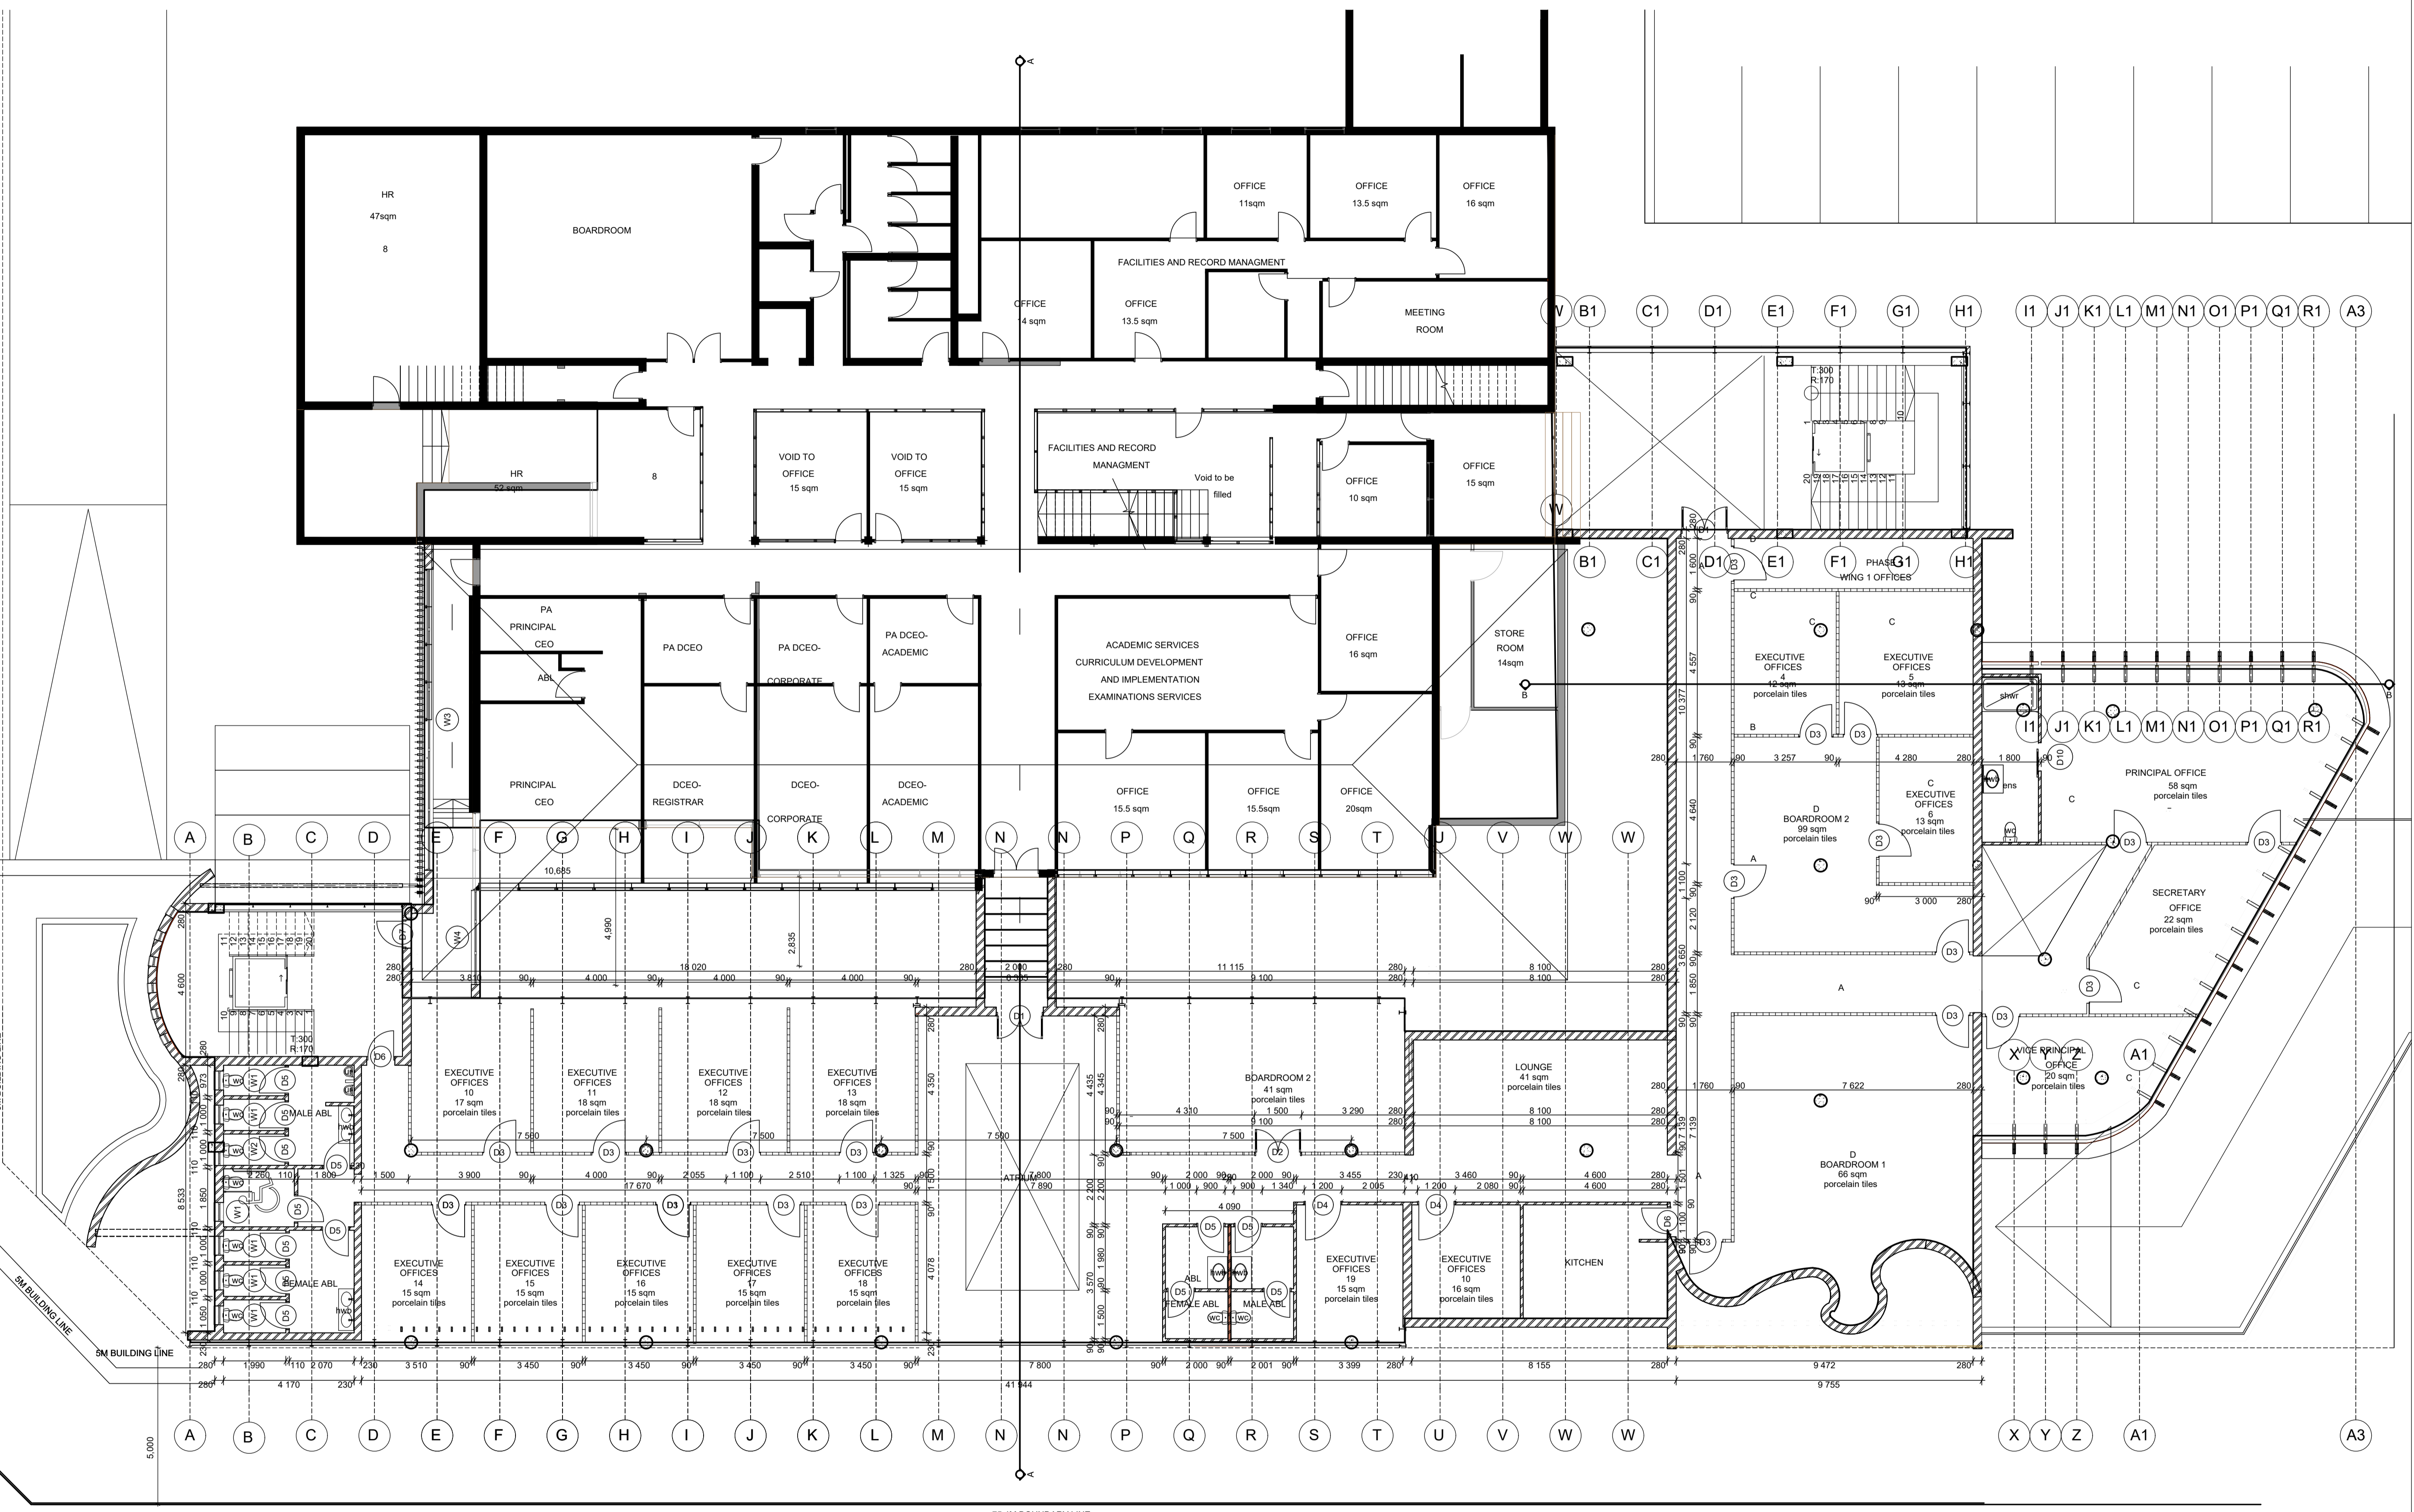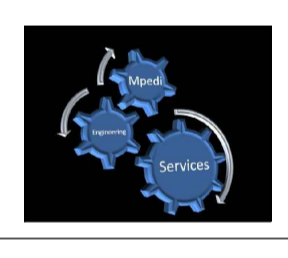

FIRST STOREY PLAN
 SCALE 1:100

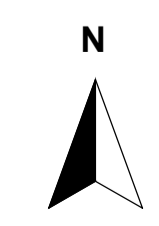


NEW ANNEX AT CENTRAL OFFICES

ERF NO : TBC

DRAWING TITLE : FIRST STOREY PLAN


DRAWN BY	TR
CHECKED BY	SM
LATEST ISSUE	07/05/2024
SCALE	AS SHOWN

PROJ. NO :	DWG. NO.	REV. NO.
NAB.CO	NAB.CO.04	0

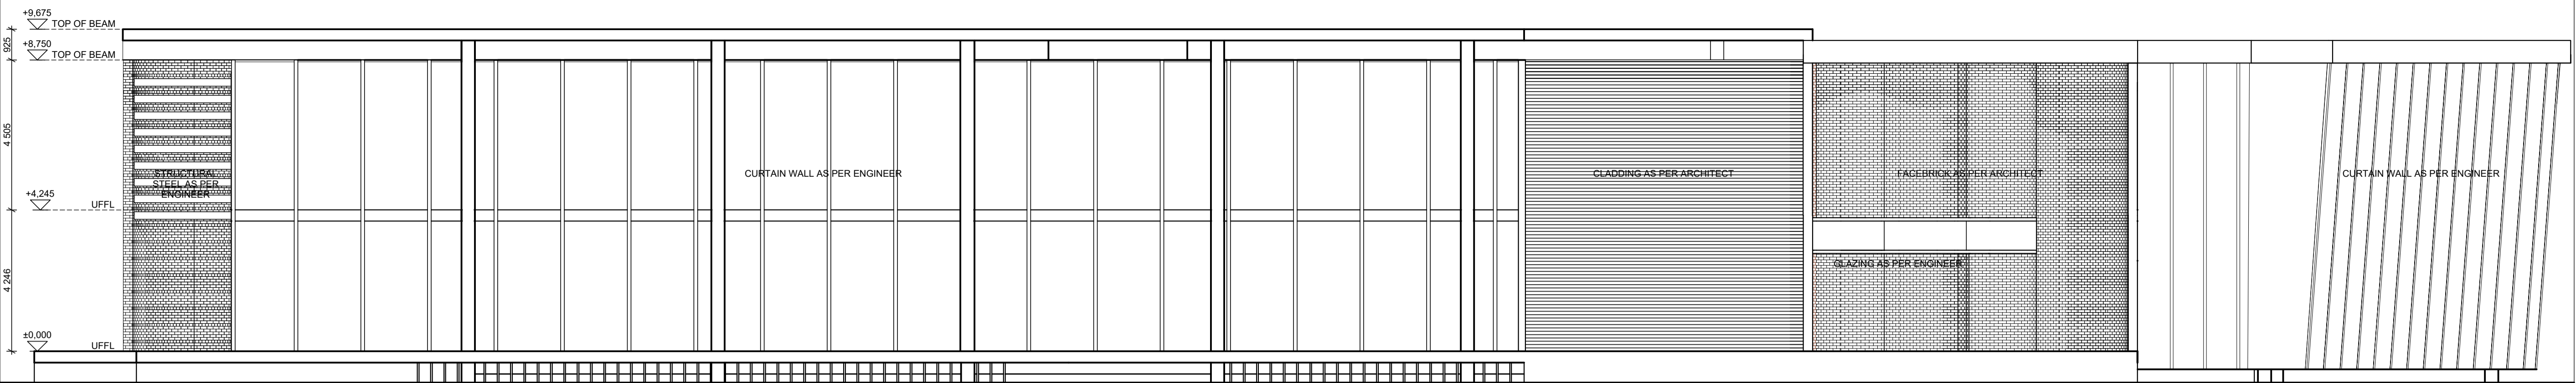


NORTH ELEVATION

SCALE 1:100

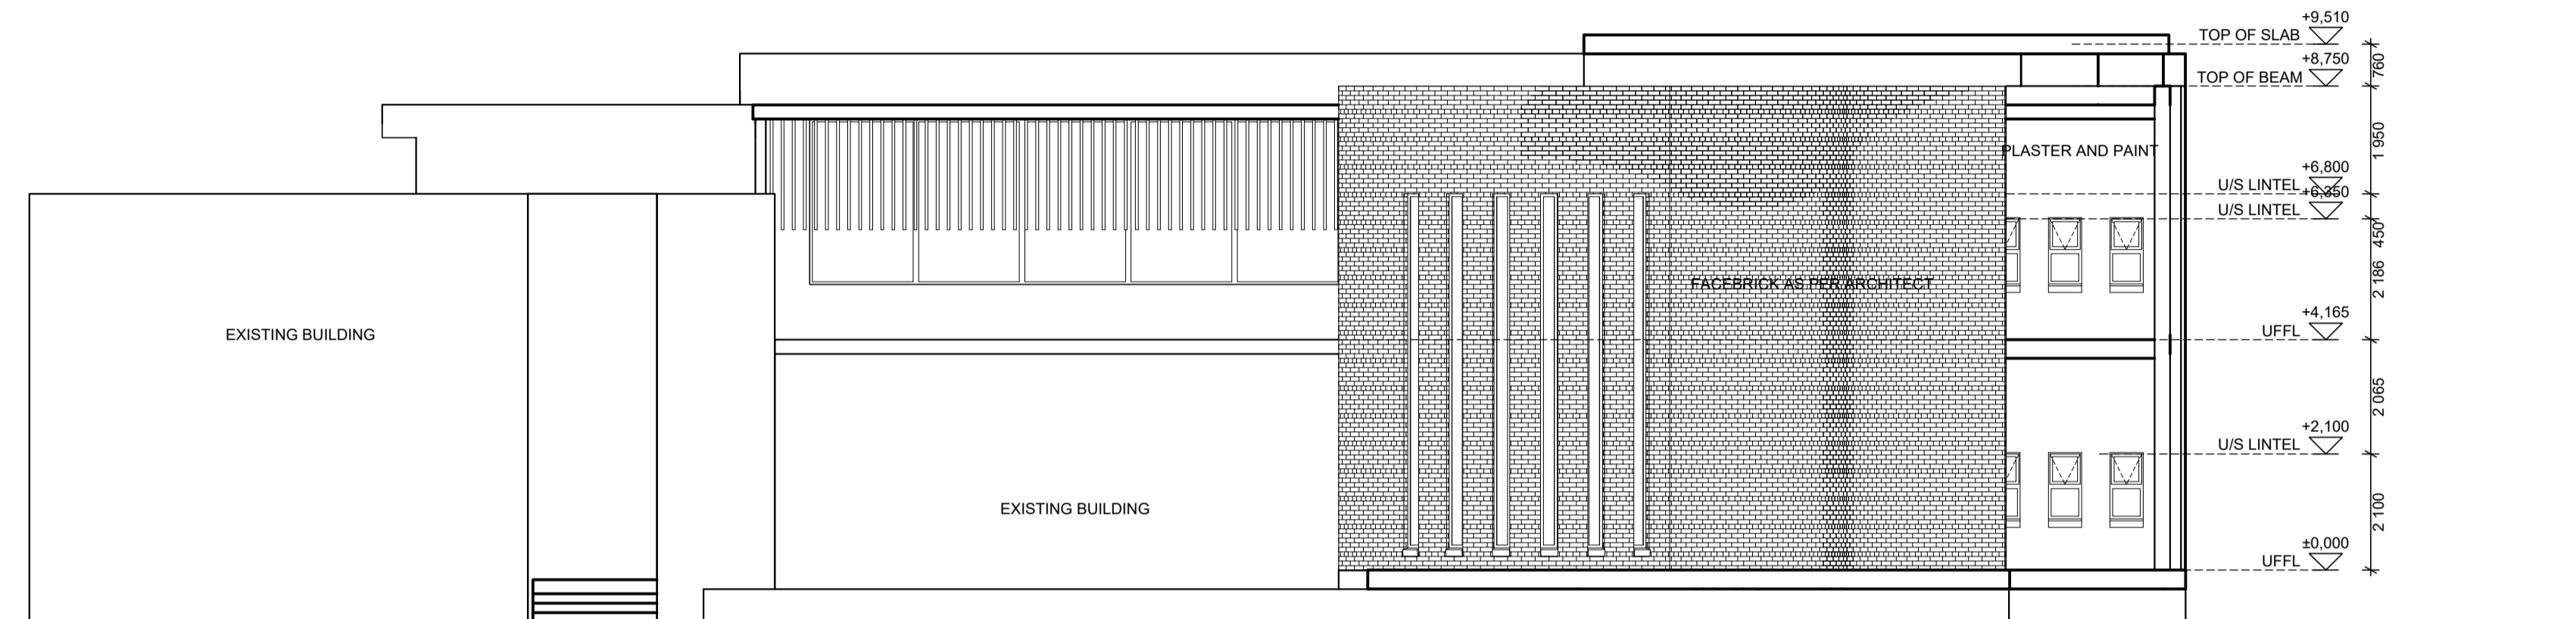


EAST ELEVATION

SCALE 1:100

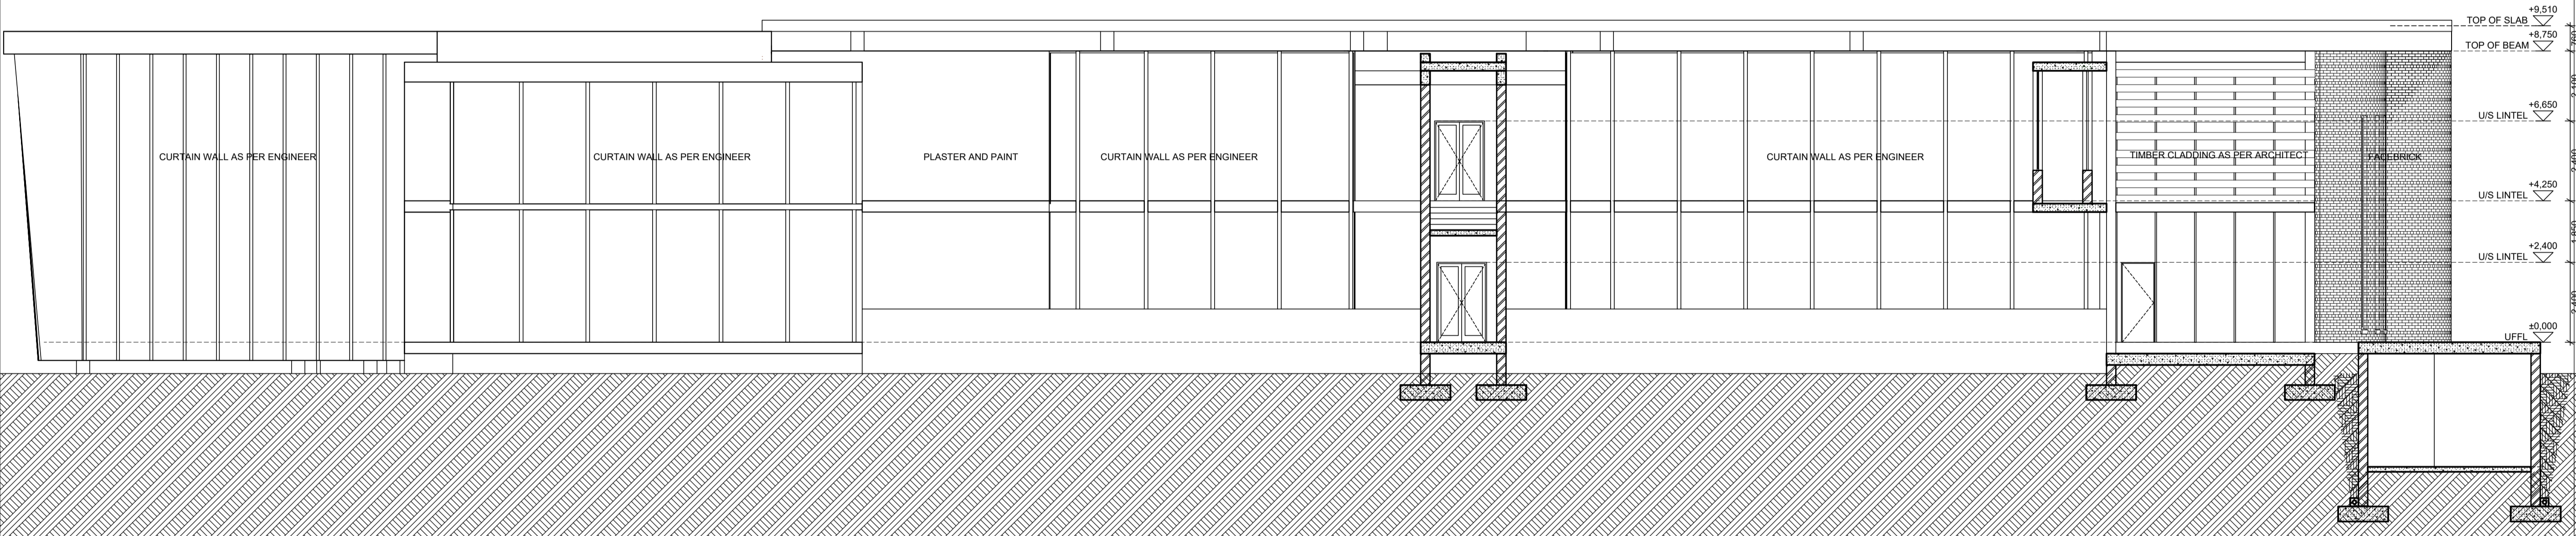

SOUTH ELEVATION

SCALE 1:100

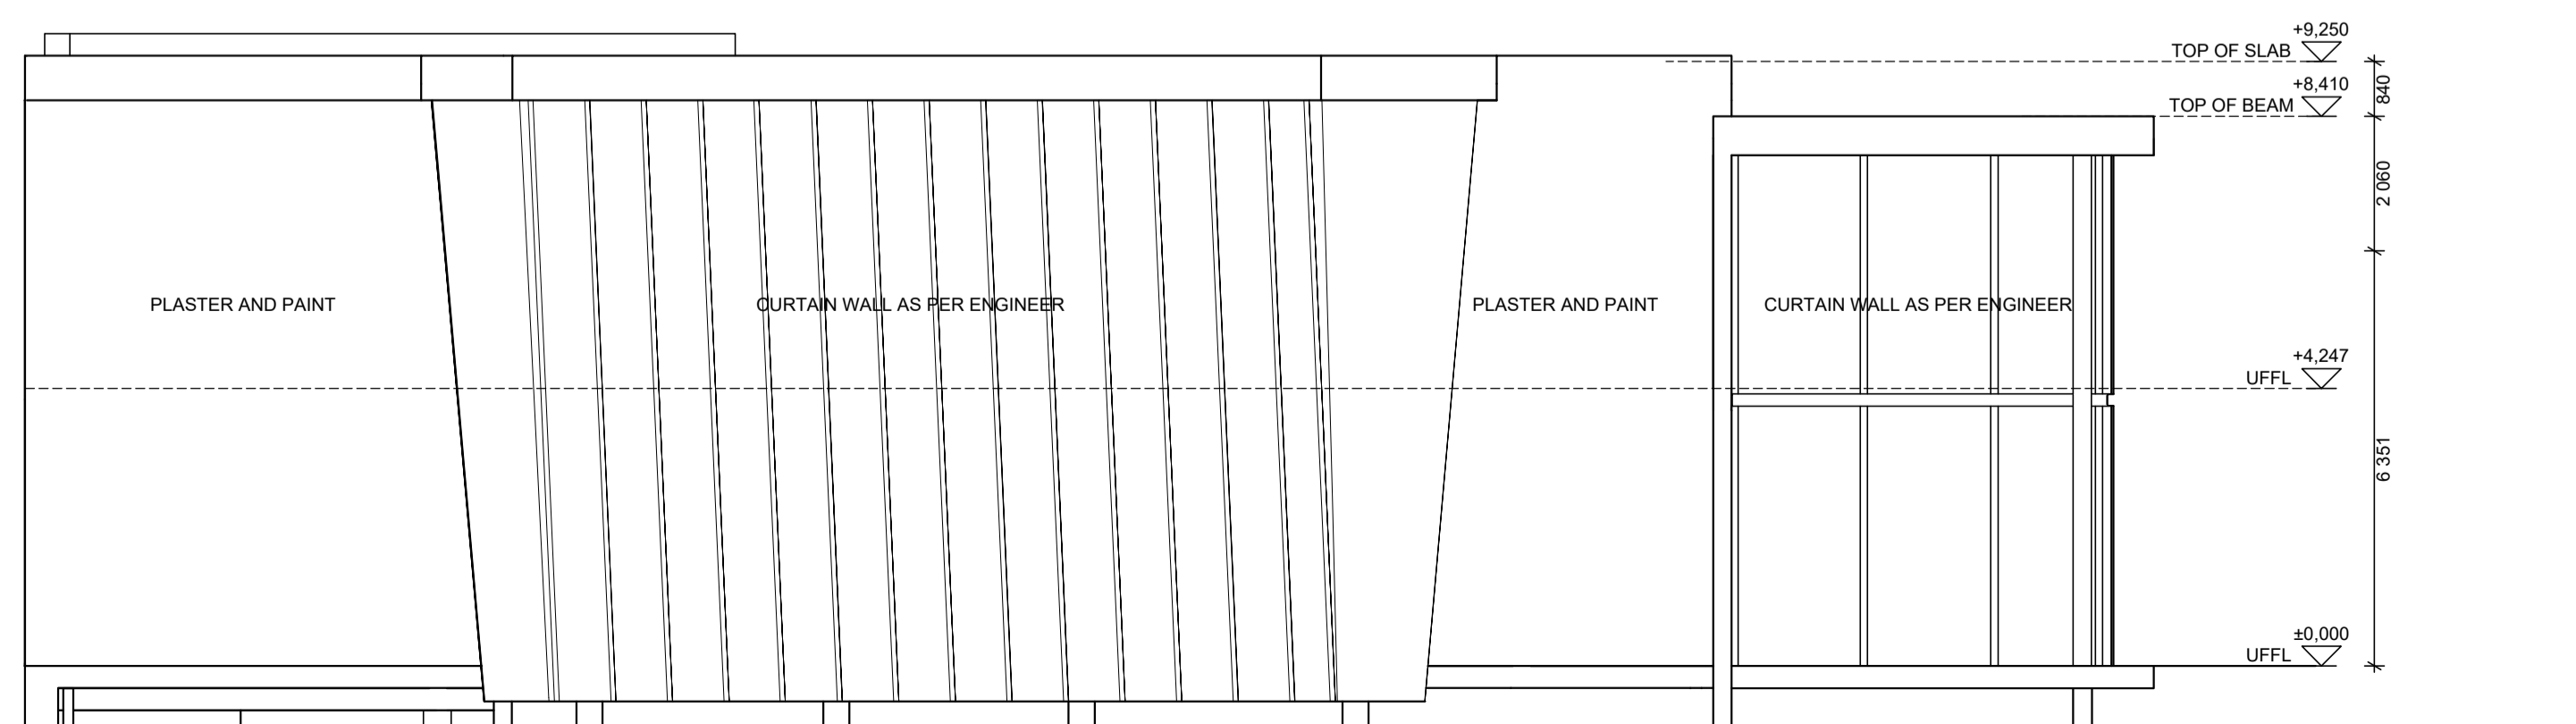

WEST ELEVATION


SCALE 1:100

REVISION STATUS				
Rev.	DATE	DESCRIPTION	BY	CHECKED


GENERAL NOTES:

- (1) CHECK ALL DIMENSIONS AND LEVELS BEFORE COMMENCING ANY WORK. PLATFORM LEVELS TO BE VERIFIED BY THE ENGINEER
- (2) ALL RETAINING WALL LEVELS TO BE VERIFIED ON SITE.
- (3) ALL BANKS TO BE LEVELED OUT.
- (4) DO NOT SCALE FROM THE DRAWINGS.
- (5) ANY QUERIES TO BE BROUGHT TO THE ARCHITECT'S ATTENTION.
- (6) ALL CONDUITING, TIMBER, PVC ETC. SHOULD BE SABS APPROVED QUALITY MATERIALS
- (7) ALL STRUCTURAL STEEL, CONCRETE STRENGTH AND TIMBER SPECIFICATION ARE TO BE IN ACCORDANCE WITH ENGINEER'S DETAILS.


CLIENT:
 NORTHLINK COLLEGE
 80 VOORTREKKER ROAD
 BELLVILLE
 CAPE TOWN
 7530

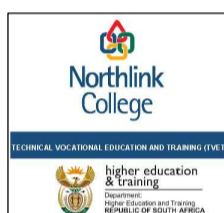


ARCHITECTS:
 RMA ARCHITECTS
 6 SHIRLEY STREET
 NEWTON PARK
 PORT ELIZABETH
 TEL: 0413652896
 SACAP: 4535



CIVIL & STRUCTURAL ENGINEERS:
 CELL: 072 685 1004
 214 OLIVER LEA DRIVE,
 UMBILO
 DURBAN
 E-MAIL: yegan@hvkconsulting.co.za



ELECTRICAL AND MECHANICAL ENGINEERS:
 E-MAIL: victorseete@gmail.com


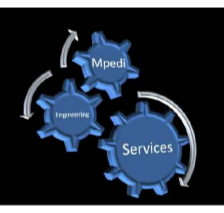


NEW ANNEX AT CENTRAL OFFICES

ERF NO : TBC

DRAWING TITLE : ELEVATIONS

DRAWN BY	TR	
CHECKED BY	SM	
LATEST ISSUE	07/05/2024	
SCALE	AS SHOWN	
PROJ. NO :	DWG NO.	REV NO.
NAB.CO	NAB.CO.05	0

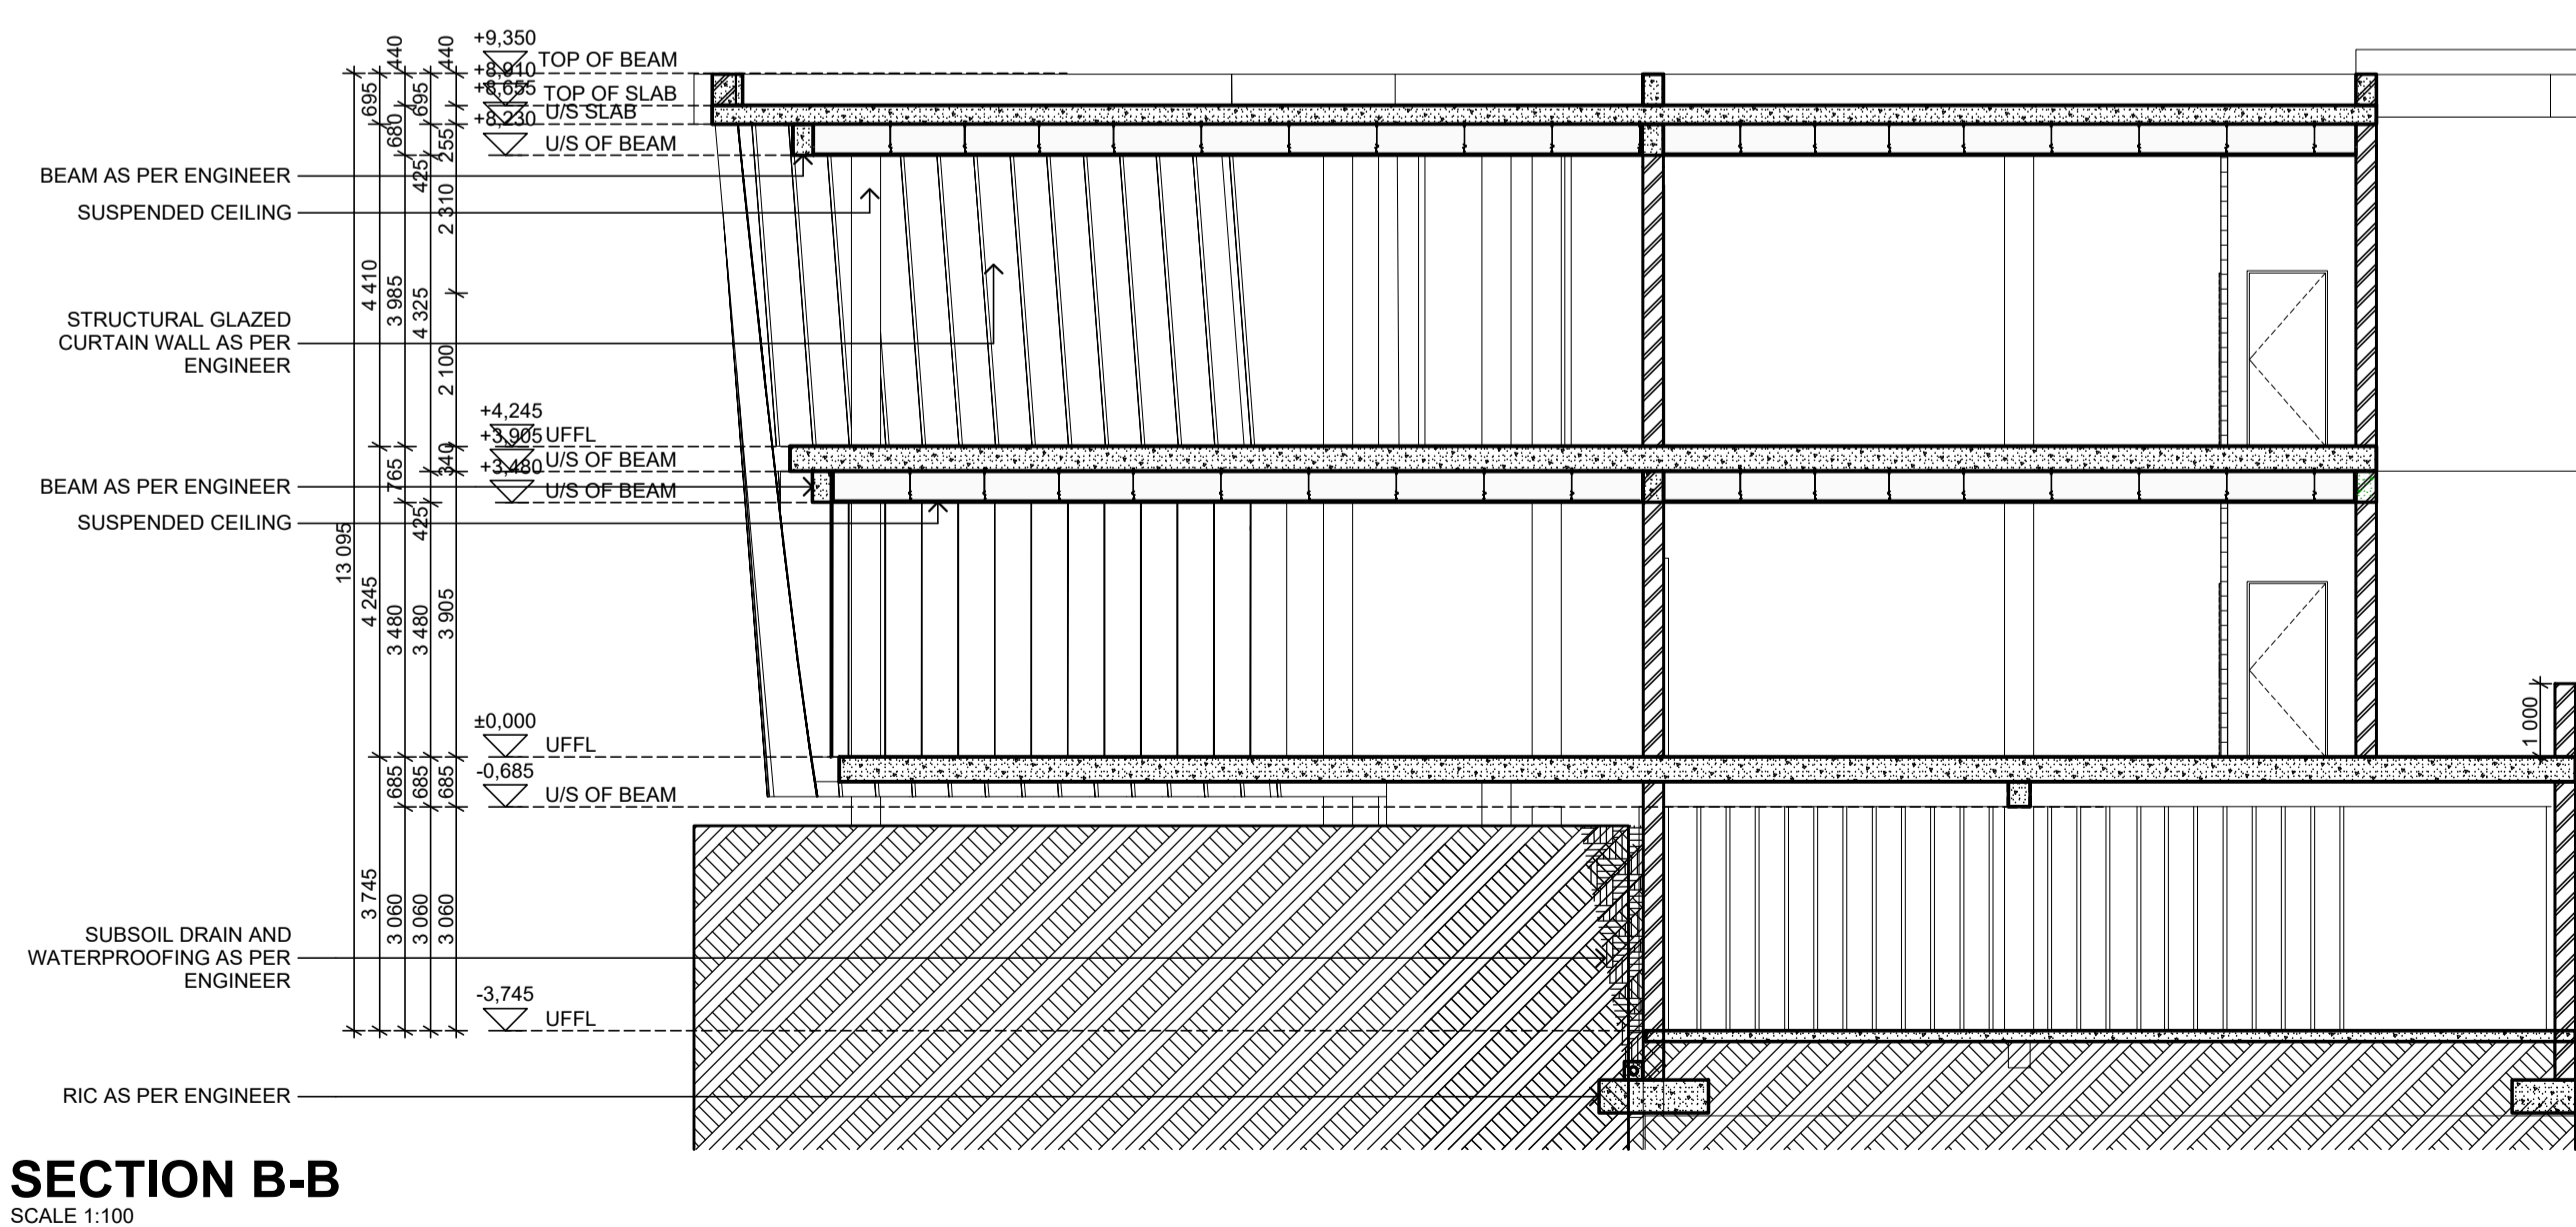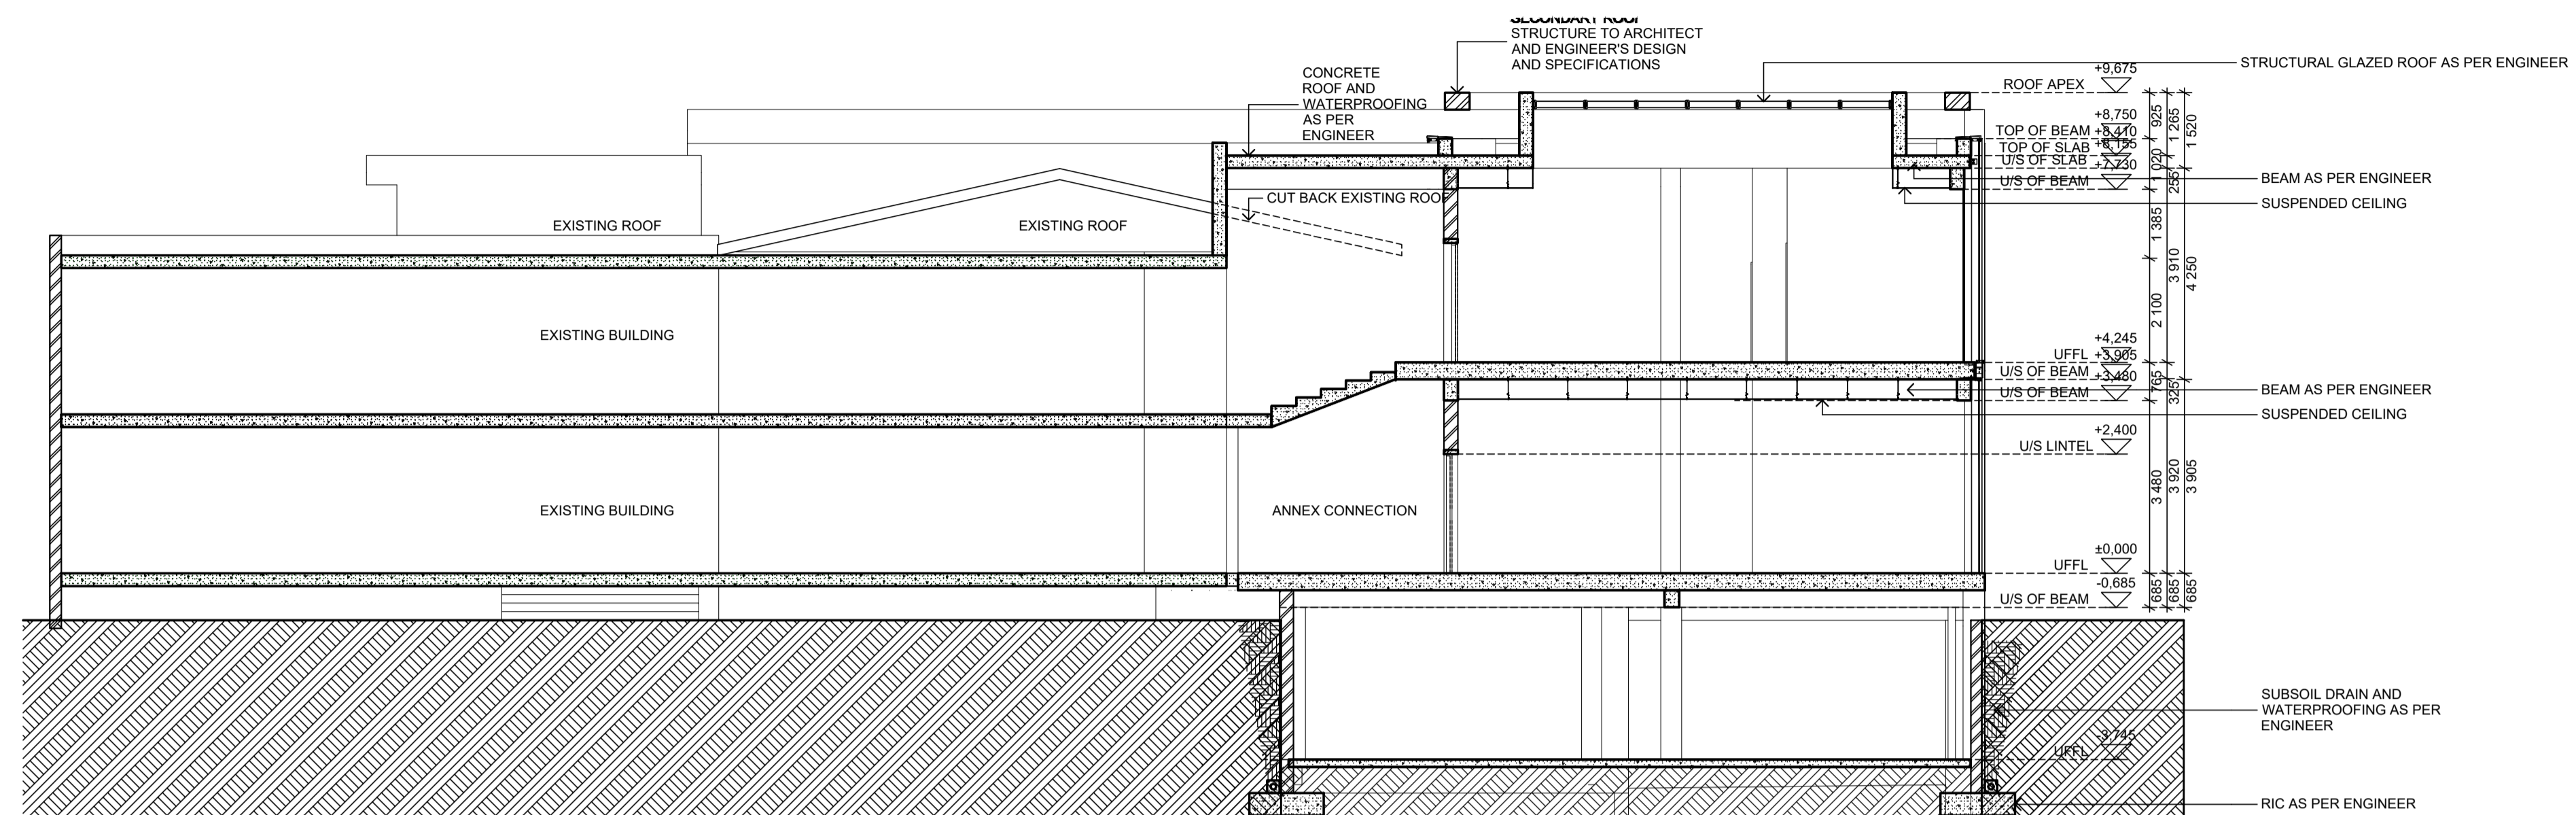


REVISION STATUS				
Rev.	DATE	DESCRIPTION	BY	CHECKD


GENERAL NOTES:

- (1) CHECK ALL DIMENSIONS AND LEVELS BEFORE COMMENCING ANY WORK. PLATFORM LEVELS TO BE VERIFIED BY THE ENGINEER.
- (2) DO NOT SCALE FROM THE DRAWINGS.
- (3) ANY QUERIES TO BE BROUGHT TO THE ARCHITECT'S ATTENTION. ALL CONDUITING, TIMBER, PVC ETC. SHOULD BE SABS APPROVED QUALITY MATERIALS. ALL STRUCTURAL STEEL, CONCRETE STRENGTH AND TIMBER SPECIFICATION ARE TO BE IN ACCORDANCE WITH ENGINEER'S DETAILS.

CLIENT:
 NORTHLINK COLLEGE
 80 VOORTREKKER ROAD
 BELLVILLE
 CAPE TOWN
 7530

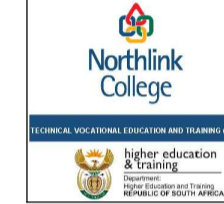


ARCHITECTS:
 RMA ARCHITECTS
 6 SHIRLEY STREET
 NEWTON PARK
 PORT ELIZABETH
 TEL: 04 13652896
 SACAP: 4535




CIVIL & STRUCTURAL ENGINEERS:
 CELL: 072 685 1004
 214 OLIVER LEA DRIVE,
 UMBILO
 DURBAN

E-MAIL: yegan@hvkconsulting.co.za



ELECTRICAL AND MECHANICAL ENGINEERS:
 E-MAIL: victorseete@gmail.com

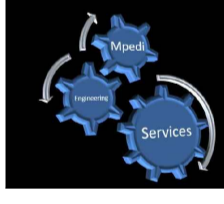

NEW ANNEX AT CENTRAL OFFICES

ERF NO: TBC

DRAWING TITLE: SECTIONS

DRAWN BY	TR
CHECKED BY	SM
LATEST ISSUE	07/05/2024
SCALE	AS SHOWN

PROJ. NO:	DWG NO.	REV. NO.
NAB.CO	NAB.CO.06	0