



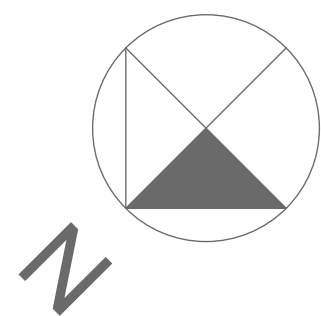

FLOOR PLAN
SCALE 1:100

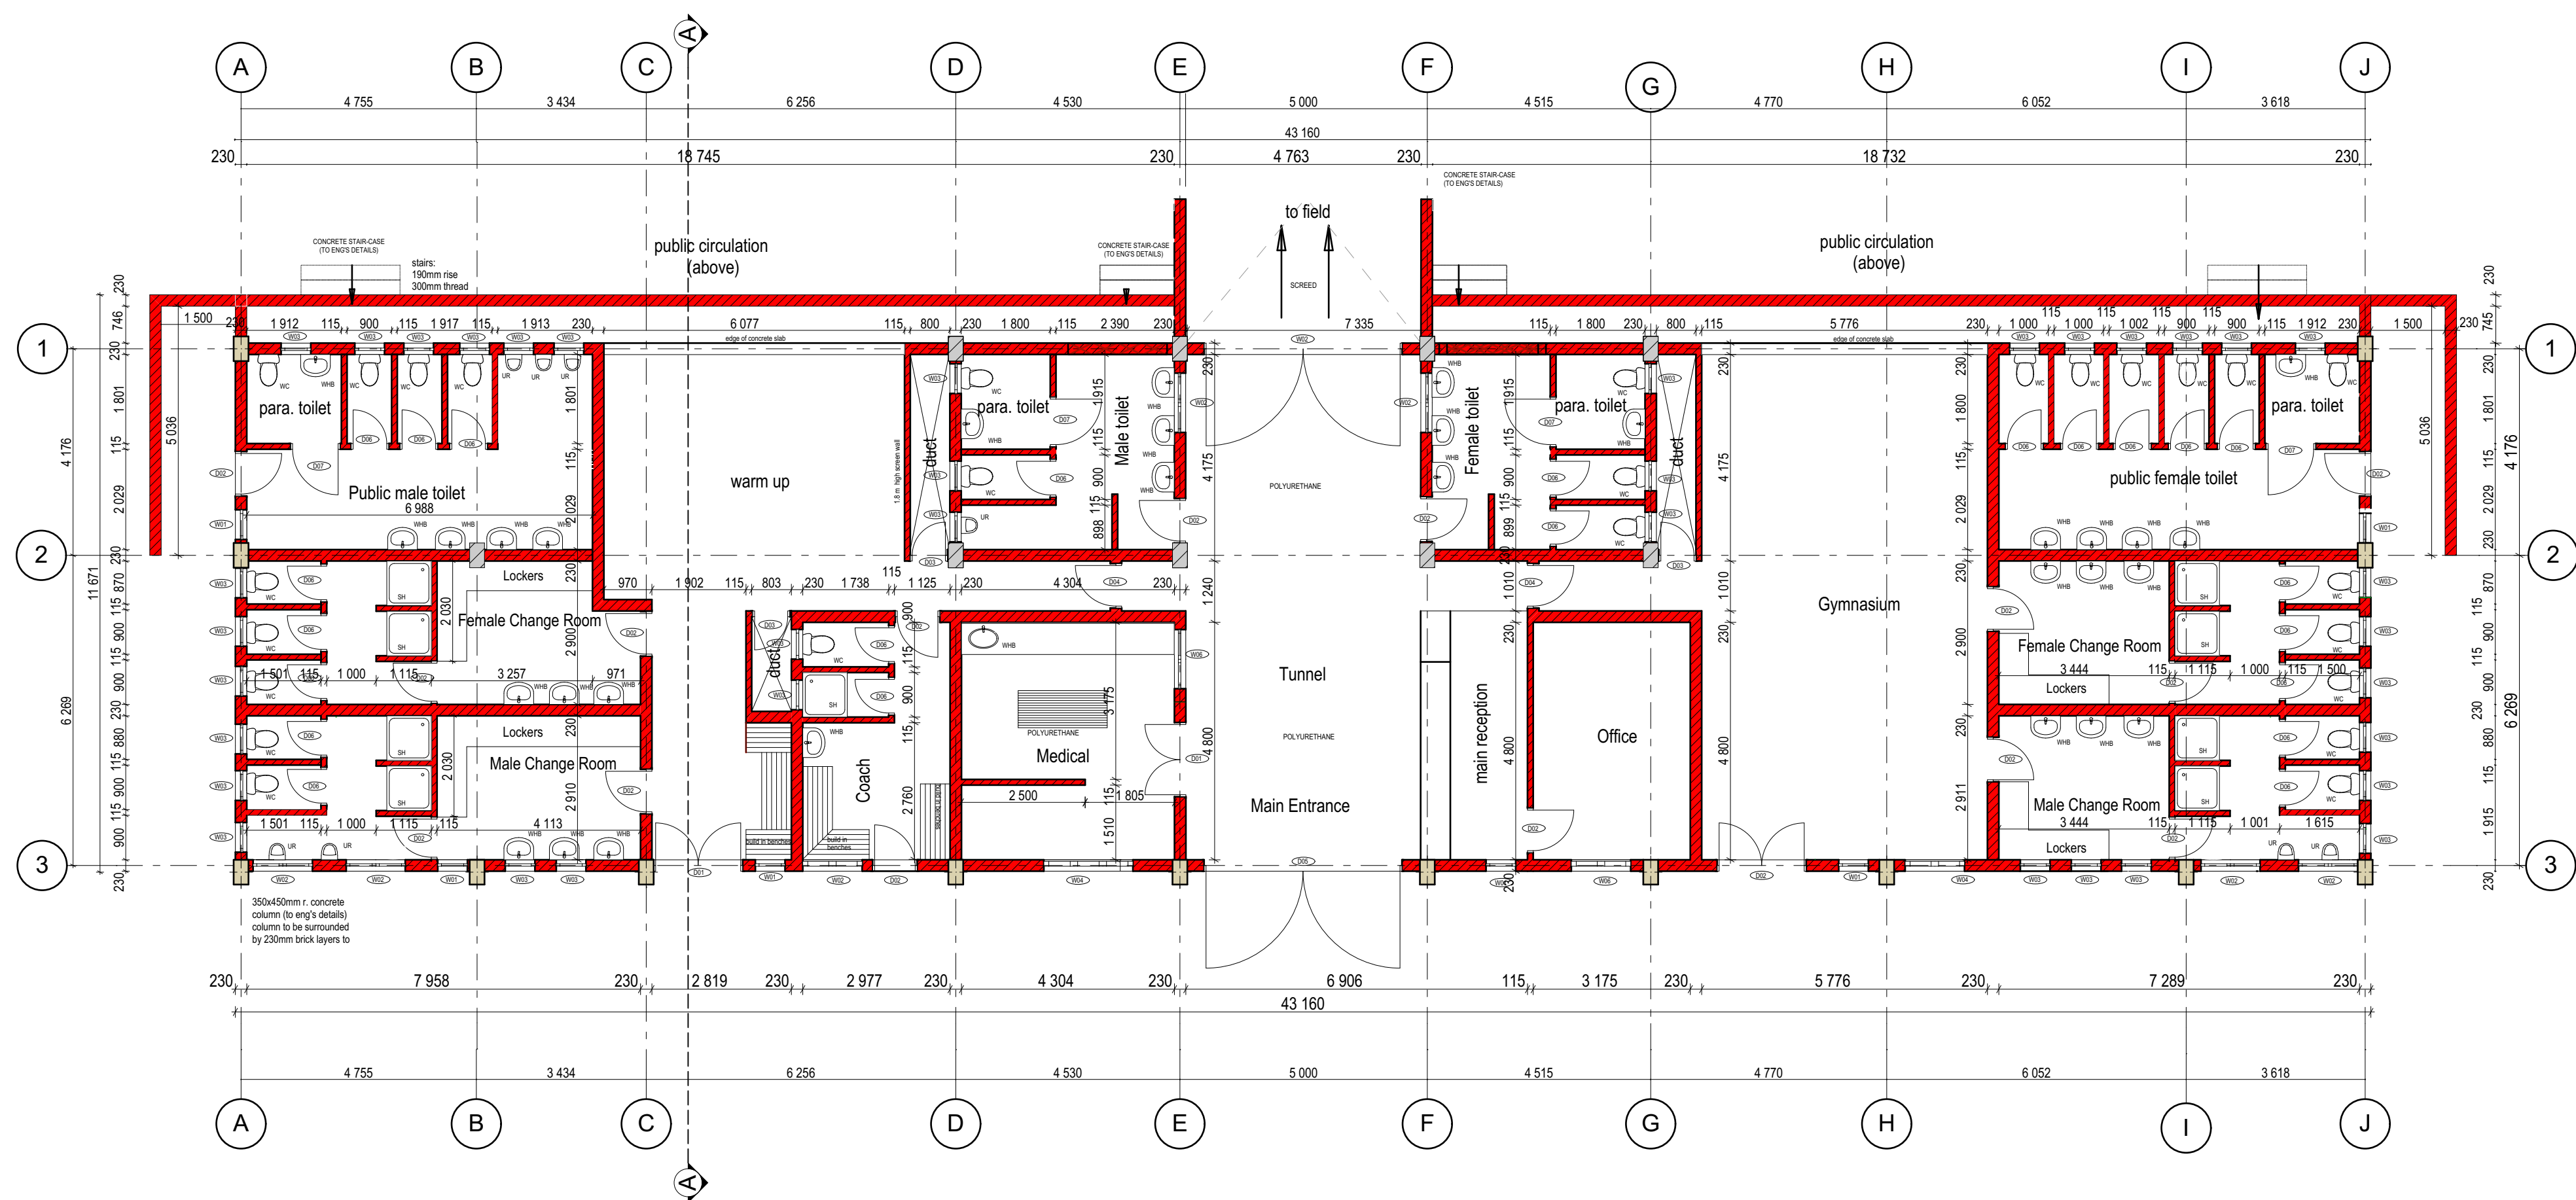

DRAWING TITLE		
MAHWELERENG SPORTS FACILITY	DATE	04/11/2021
	DRAWN	TS
	CHECKED	T. THOMO
	SCALE	AS SHOWN
RESPONSIBLE PROFESSIONAL		
THEMBA THOMO	PR NUMBER	21294
	SIGN	
	DATE	

CONCEPT DESIGN