


PUMP ROOM - GROUND FLOOR PLAN


Scale 1 : 50

PUMP ROOM AREA SCHEDULE	
GROUND FLOOR	
FLOOR	742
TOTAL	742

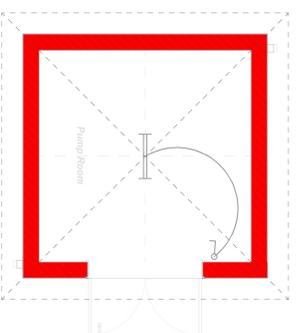


PUMP ROOM - ELECTRICAL LAYOUT

Scale 1 : 50

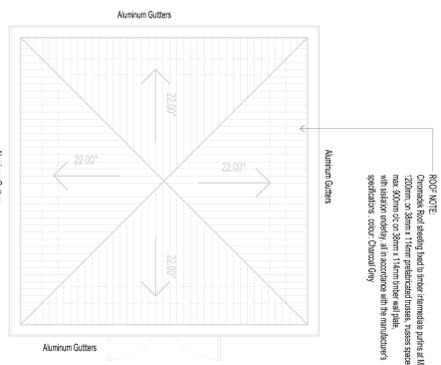


PUMP ROOM - ROOF PLAN

Scale 1 : 50

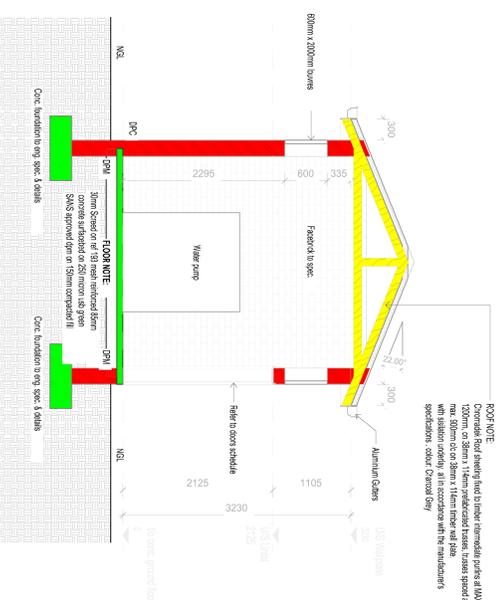


PUMP ROOM - SECTION A - A

Scale 1 : 50

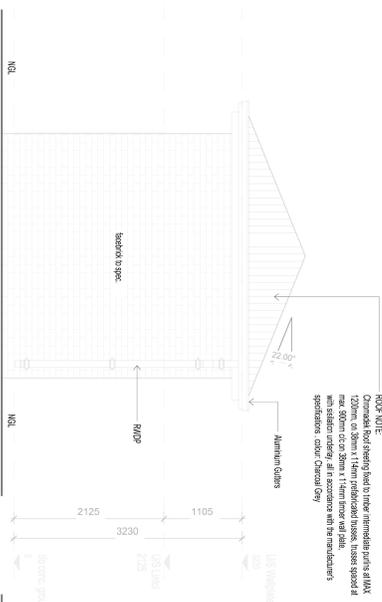


PUMP ROOM - NORTH ELEVATION

Scale 1 : 50

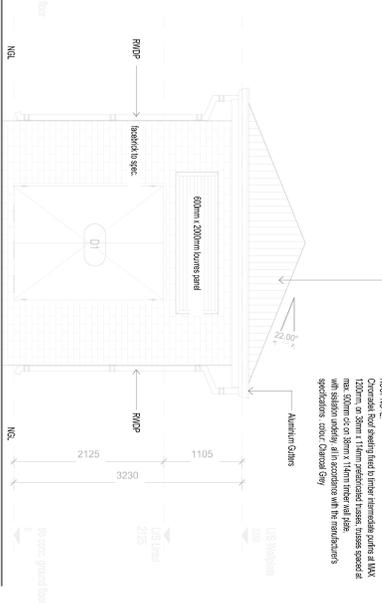


PUMP ROOM - EAST ELEVATION

Scale 1 : 50

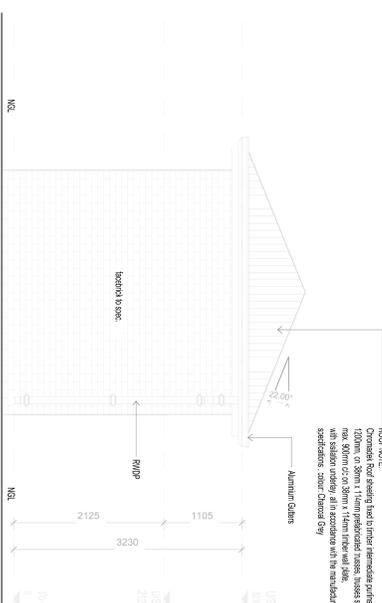

PUMP ROOM - SOUTH ELEVATION


Scale 1 : 50

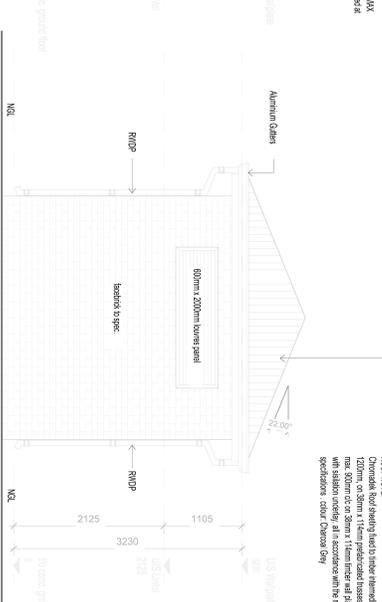

PUMP ROOM - WEST ELEVATION


Scale 1 : 50

LOCATION	Pump Room
QUANTITY	1
TYPE	Double swing door
FINISH	Frame Double Glazed steel frame door to be painted in layers as per specification to SPS
GLAZING	
WORKINGERY	as per specialist specification

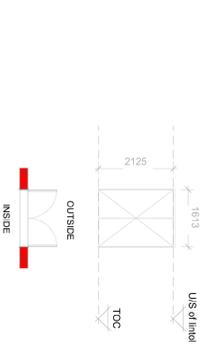

Cave detail

Scale 1 : 25

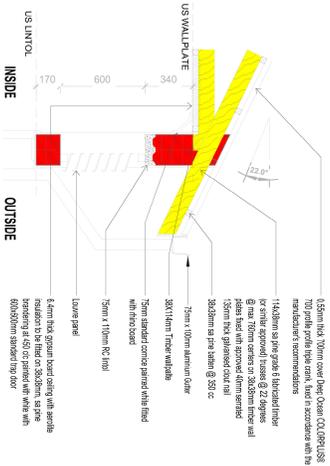

Scale 1 : 25

SIGNATURES:	
CLIENT:	
ARCHITECT:	
ENGINEER:	
SCAFFOLDING:	
ESTIMATES:	

Scale 1 : 25

CONSTRUCTION NOTES:

1. ALL WORK SHALL BE IN ACCORDANCE WITH THE NATIONAL BUILDING REGULATIONS AND STANDARDS SPECIFICATIONS AND CODE OF PRACTICE.
2. CONTRACTOR TO CHECK AND VERIFY SUFFICIENCY OF FOUNDATION LEVELS AND DIMENSIONS BEFORE COMMENCING WORK.
3. CONTRACTOR TO CHECK AND VERIFY SUFFICIENCY OF FOUNDATION LEVELS AND DIMENSIONS IMMEDIATELY TO THE ARCHITECT.
4. FOLLOW SCALE DIMENSIONS FROM DRAWING.
5. SHOULD THE CONTRACTOR PROCEED WITHOUT THE ABOVE APPROVAL, HE DOES SO ENTIRELY AT HIS OWN RISK.
6. ALL WORK SHALL BE CHECKED BY AN ENGINEER.
7. SOIL CONDITIONS TO BE APPROVED BY THE SOIL ENGINEER.
8. ALL WORK TO COMPLY WITH LOCAL AUTHORITY PLANS.

REVISION SCHEDULE

NO.	REVISION	DATE
001	REVISION 01/01/2024	

GENERAL NOTES:

1. ALL WORK, PLANS AND CONSTRUCTION TO BE DONE IN ACCORDANCE WITH THE NATIONAL BUILDING REGULATIONS AND STANDARDS SPECIFICATIONS AND CODE OF PRACTICE.
2. CONTRACTOR TO CHECK AND VERIFY SUFFICIENCY OF FOUNDATION LEVELS AND DIMENSIONS BEFORE COMMENCING WORK.
3. CONTRACTOR TO CHECK AND VERIFY SUFFICIENCY OF FOUNDATION LEVELS AND DIMENSIONS IMMEDIATELY TO THE ARCHITECT.
4. FOLLOW SCALE DIMENSIONS FROM DRAWING.
5. SHOULD THE CONTRACTOR PROCEED WITHOUT THE ABOVE APPROVAL, HE DOES SO ENTIRELY AT HIS OWN RISK.
6. ALL WORK SHALL BE CHECKED BY AN ENGINEER.
7. SOIL CONDITIONS TO BE APPROVED BY THE SOIL ENGINEER.
8. ALL WORK TO COMPLY WITH LOCAL AUTHORITY PLANS.

CLIENT: SEDBENG TSET COLLEGE

SEDBENG TSET COLLEGE - VEREENING CAMPUS - PUMP ROOM

DRAWING TITLE: PUMP ROOM - GROUND FLOOR PLAN, ELEVATIONS, SECTIONS, DOOR SCHEDULE

SCALE: AS INDICATED

PAPER SIZE: A1

CLIENT: UJLINA

CHECKED BY: L. SIBIN

SCALE: As indicated

DATE: 02/02/24

DRAWING NUMBER: SCDL_CHEG_001_VER_ARCHT_07_00

REVISION:

DATE OF PRINT: 12/02/2025 11:13:23 AM

DATE OF PRINT: 12/02/2025 11:13:23 AM

DATE OF PRINT: 12/02/2025 11:13:23 AM

