

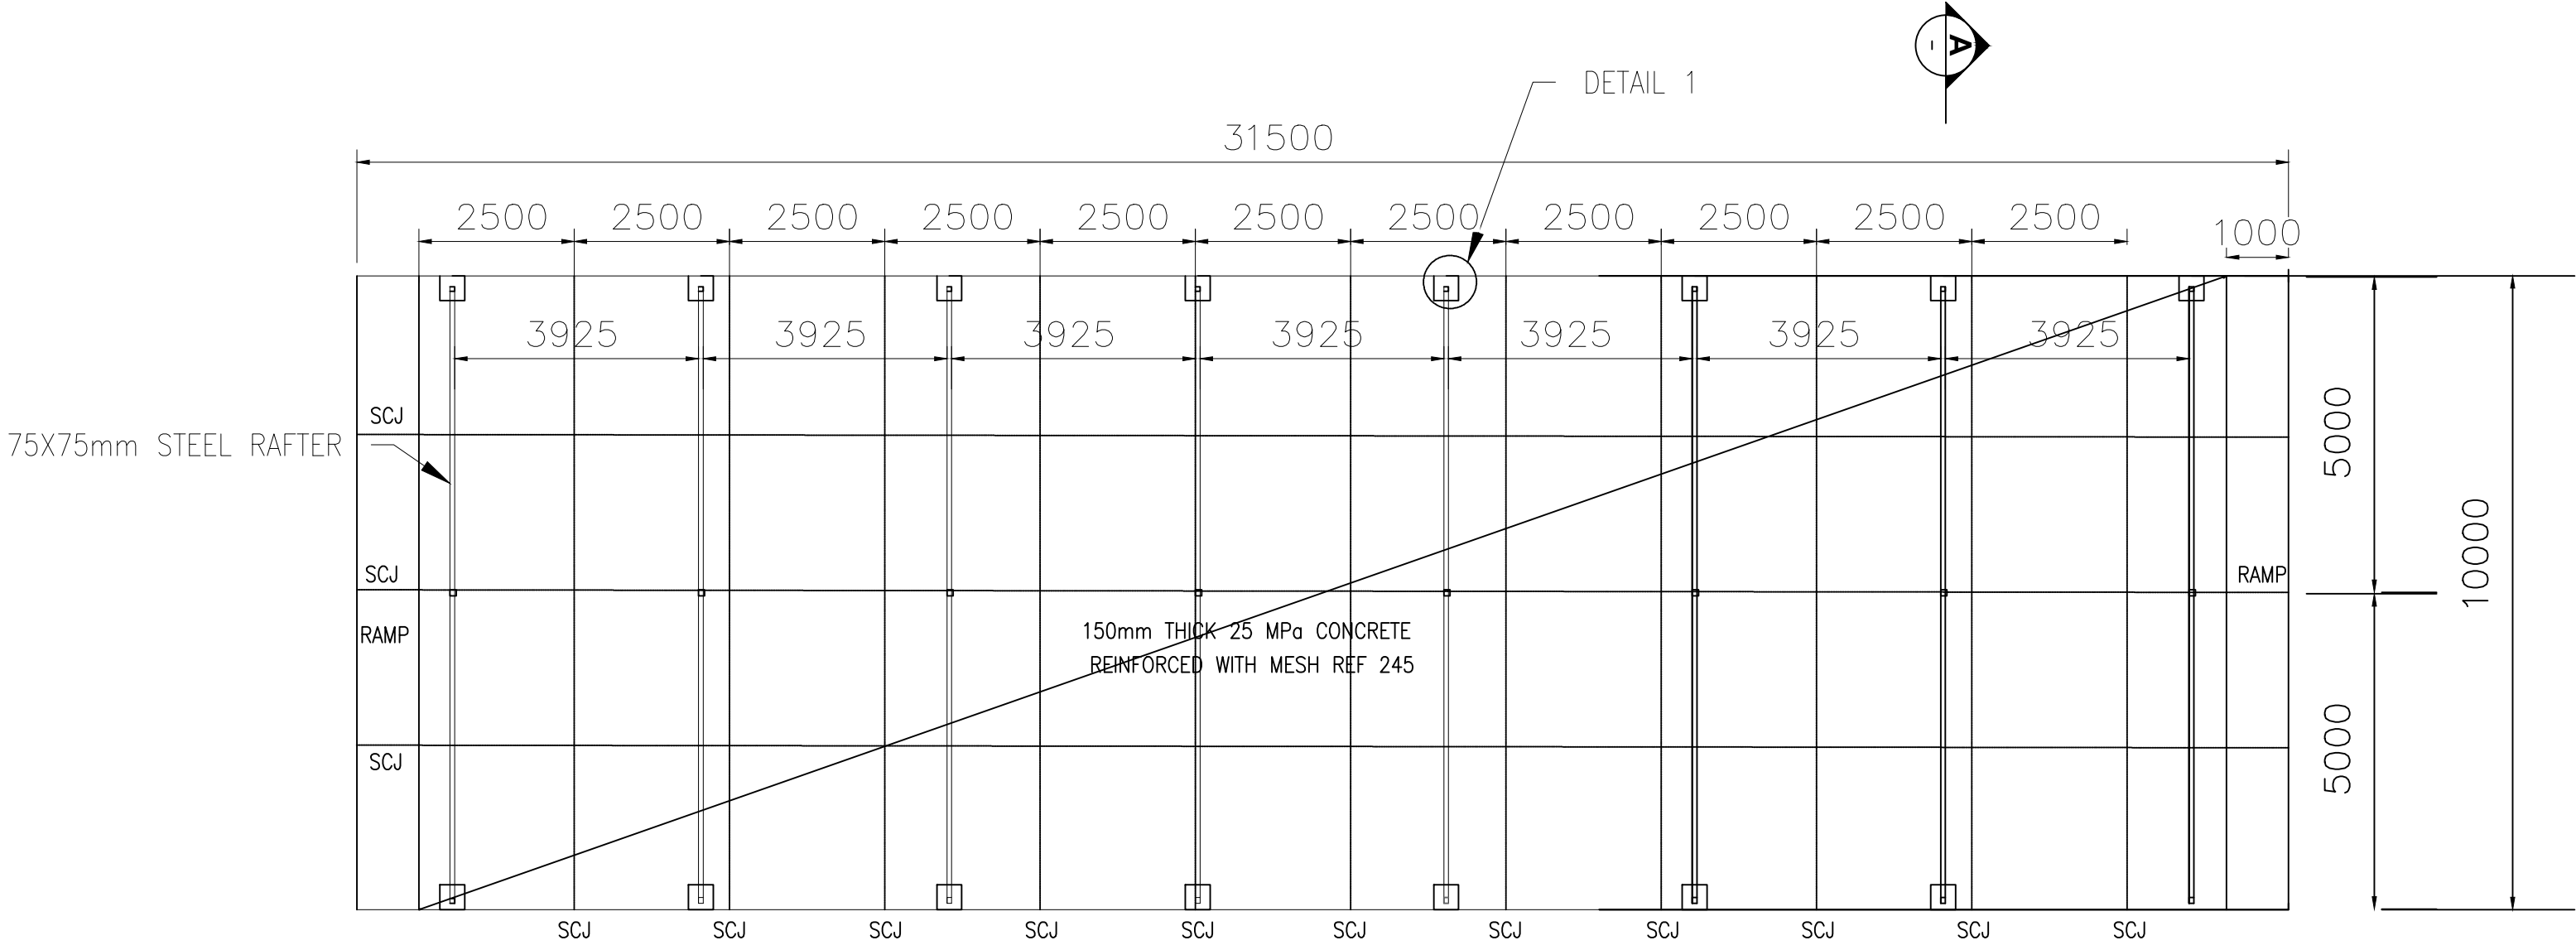
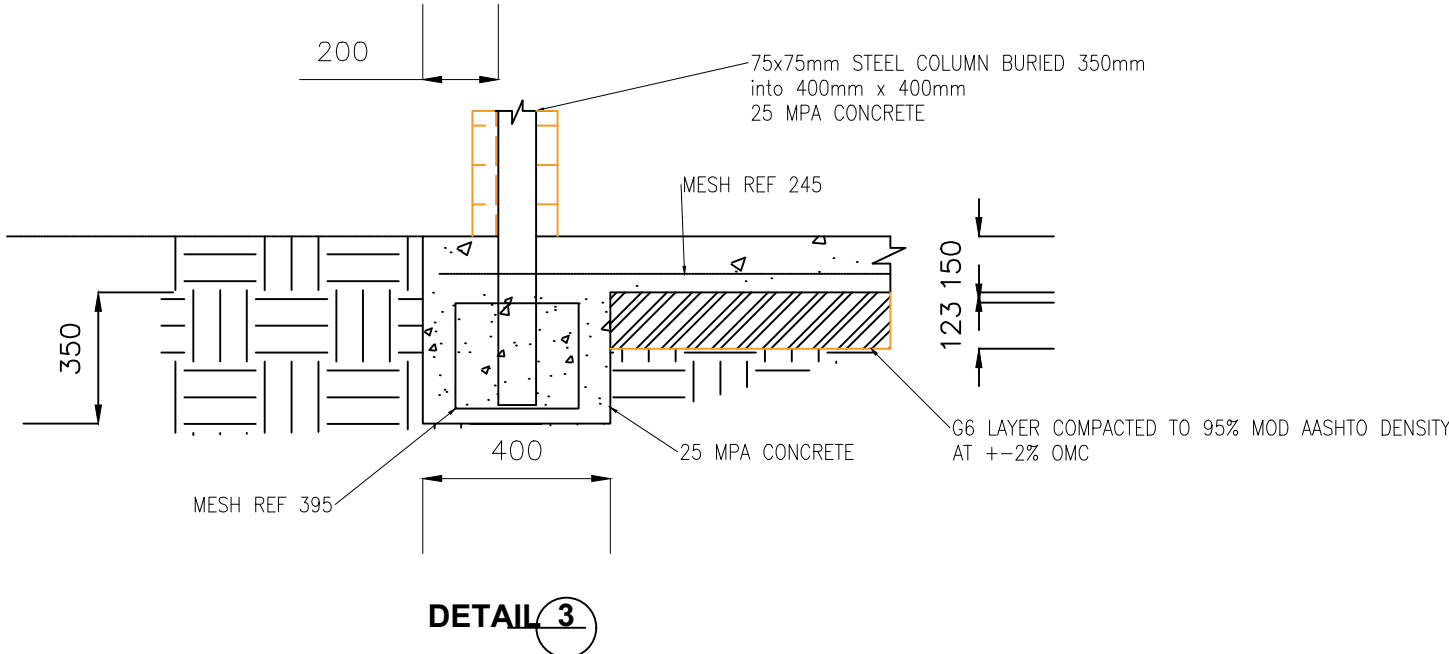
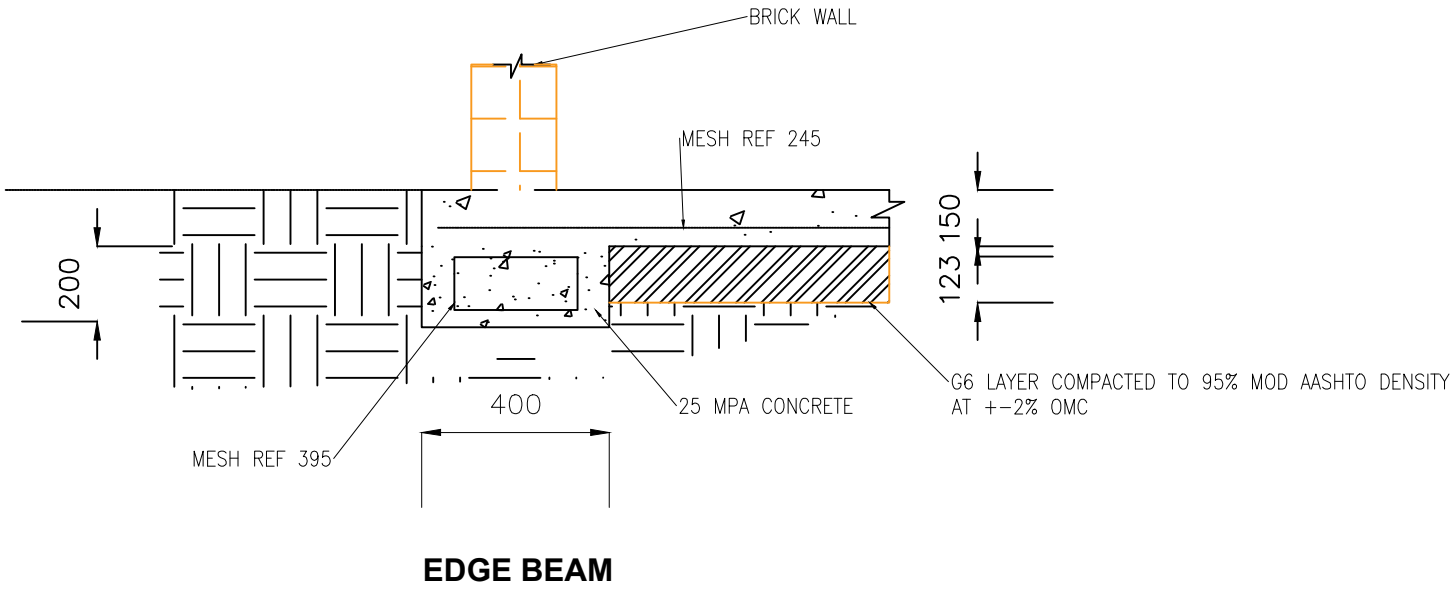
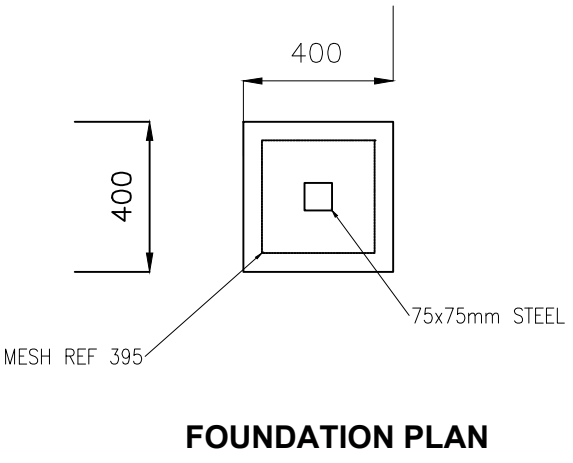
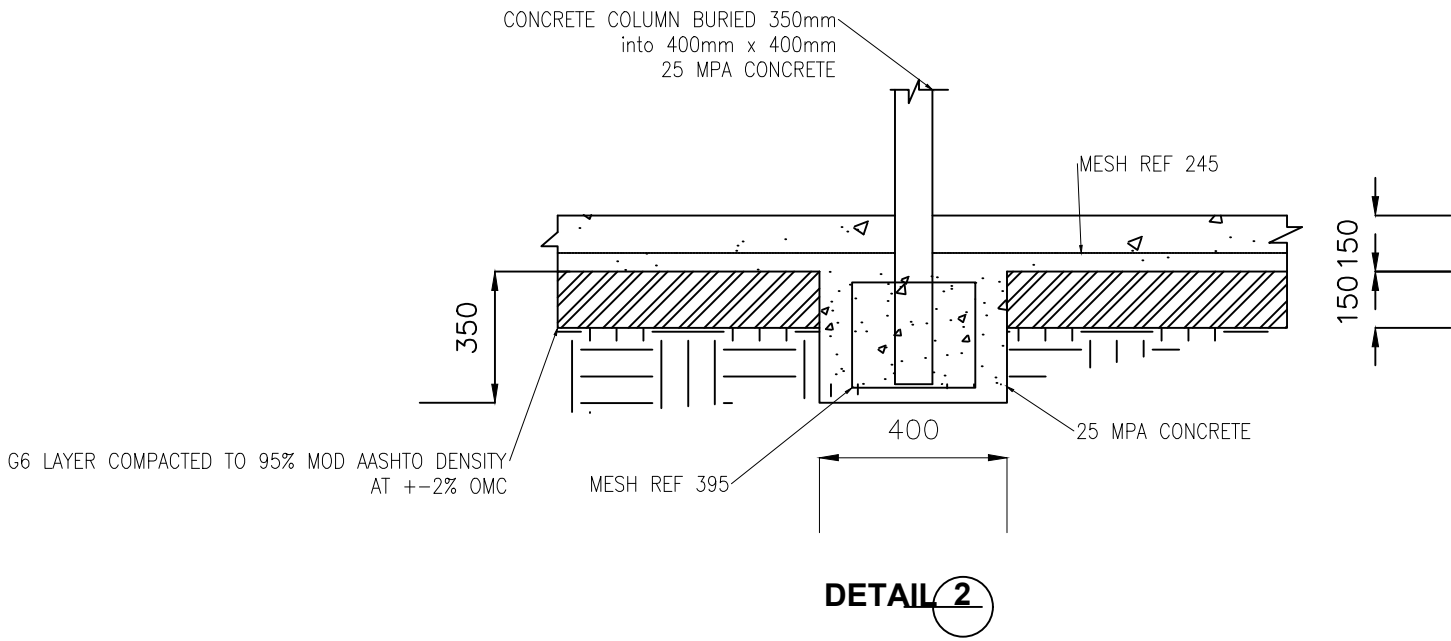


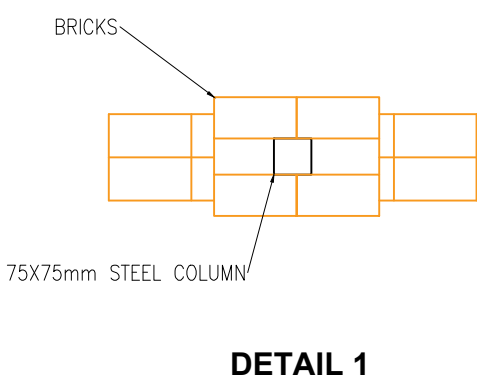

FEED STORAGE CONCRETE LAYOUT

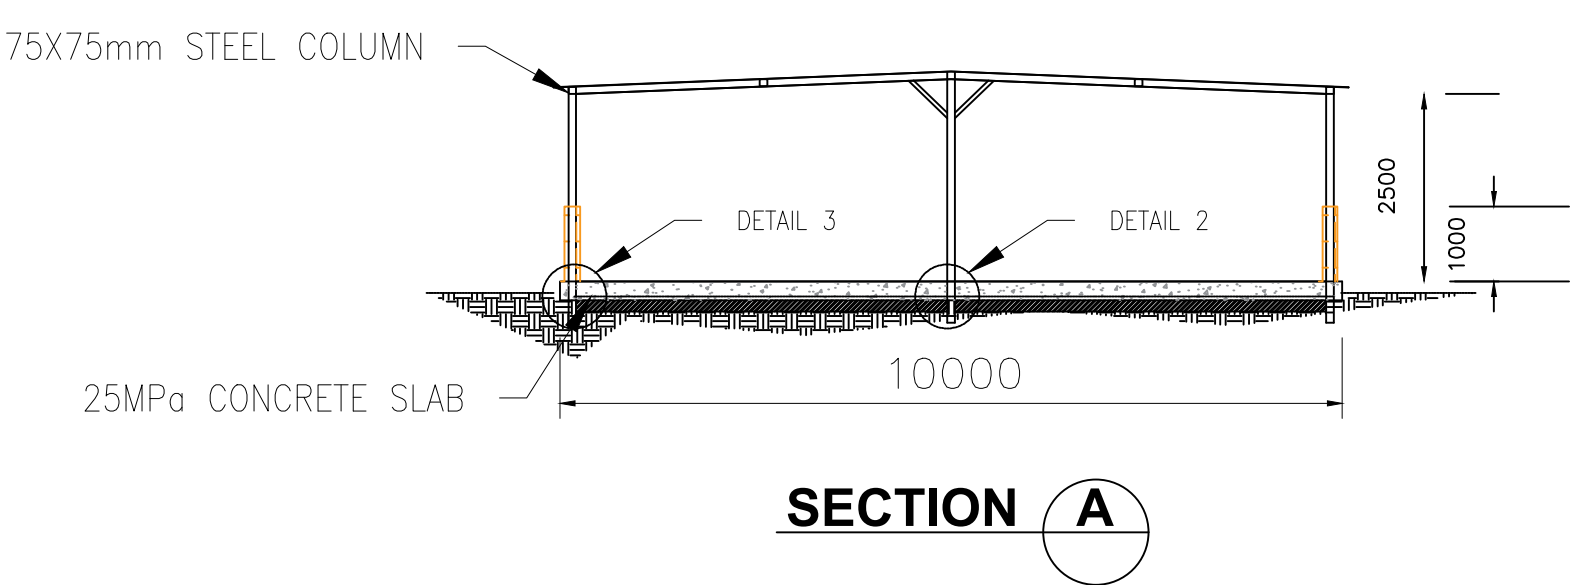

DRAWING LIST	KCE 0002-21/101	ISSUED FOR CONSTRUCTION	A	02.09.2021	EN	EN	DRAWN	</
--------------	-----------------	-------------------------	---	------------	----	----	-------	--	--	----

BUSINESS UNIT INFRASTRUCTURE
PROJECT INFRASTRUCTURE UPGRADE
DRAWING TITLE FEED STORE SECTIONS AND DETAILS

